



SECTION OF FIRST MOULDING BELOW GUN DECK GUNPORT
AT STERN
SCALE: FULL SIZE
LENGTH 39 FT 0" - ONE REQ'D
WHITE OAK

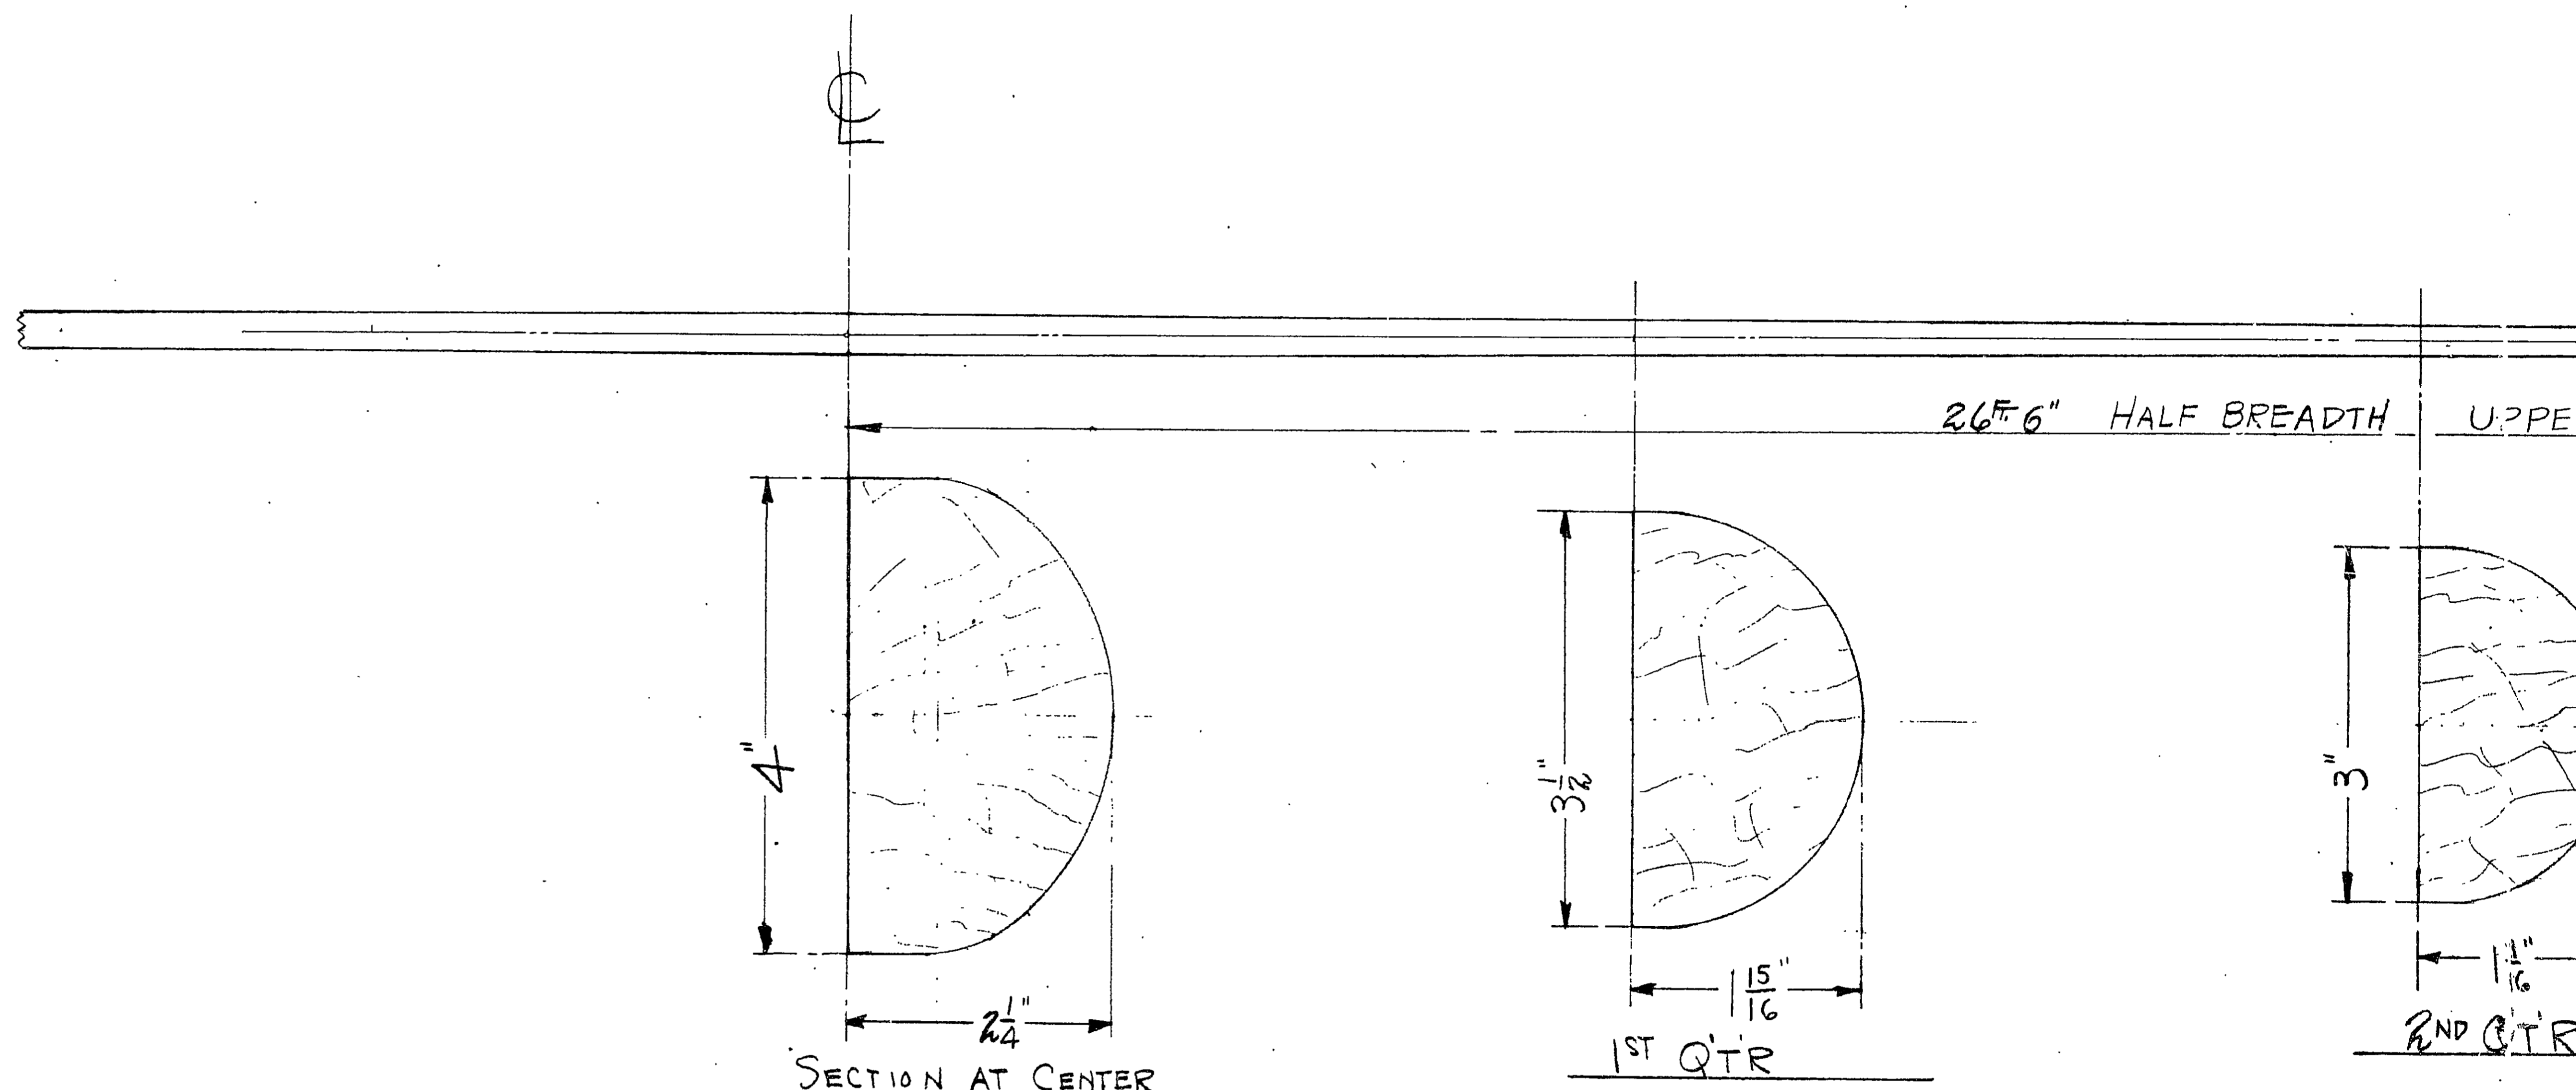


SECTION AT CENTER

FIRST-BEADING BELOW SPAR DECK
SCALE: 1" = 12"
STEAMED AND BENT WHITE
ONE REQ'D

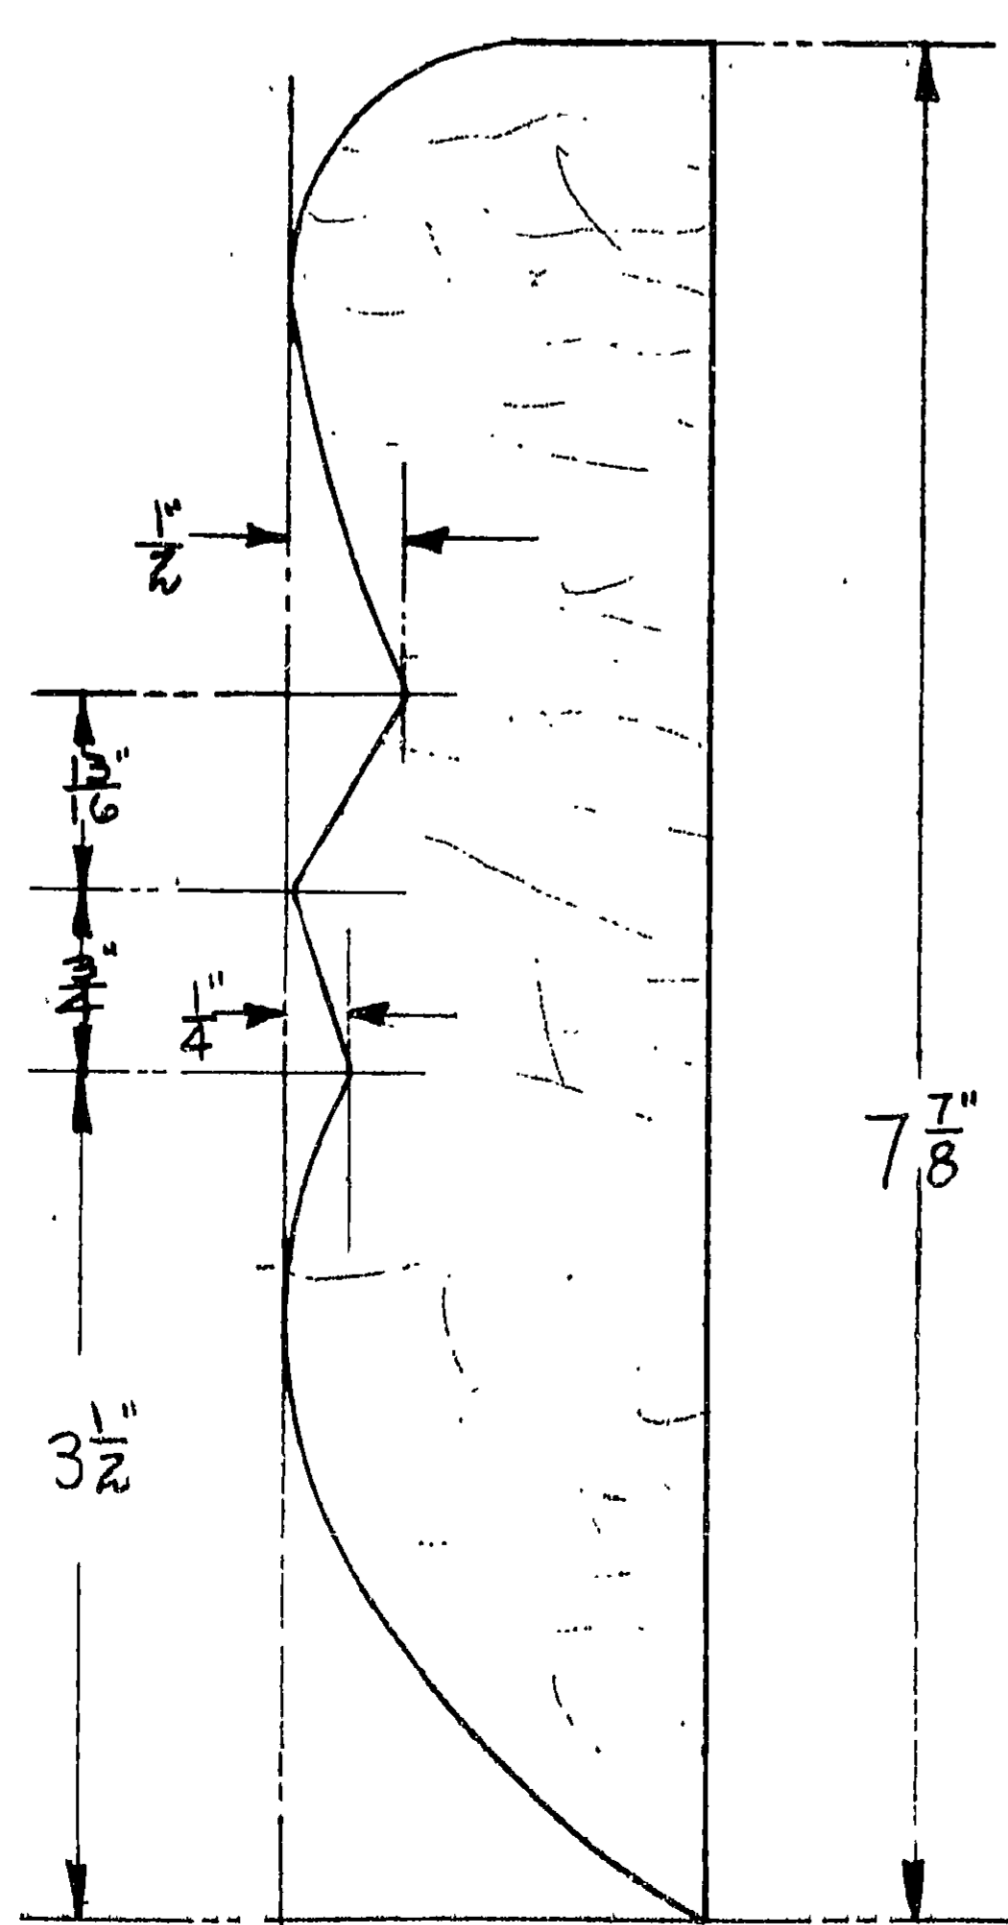

WHITE OAK
LENGTH 39 FT 0" - ONE REQ'D


SECTION OF SECOND MOULDING BELOW GUN DECK GUNPORT
AT STERN
SCALE: FULL SIZE

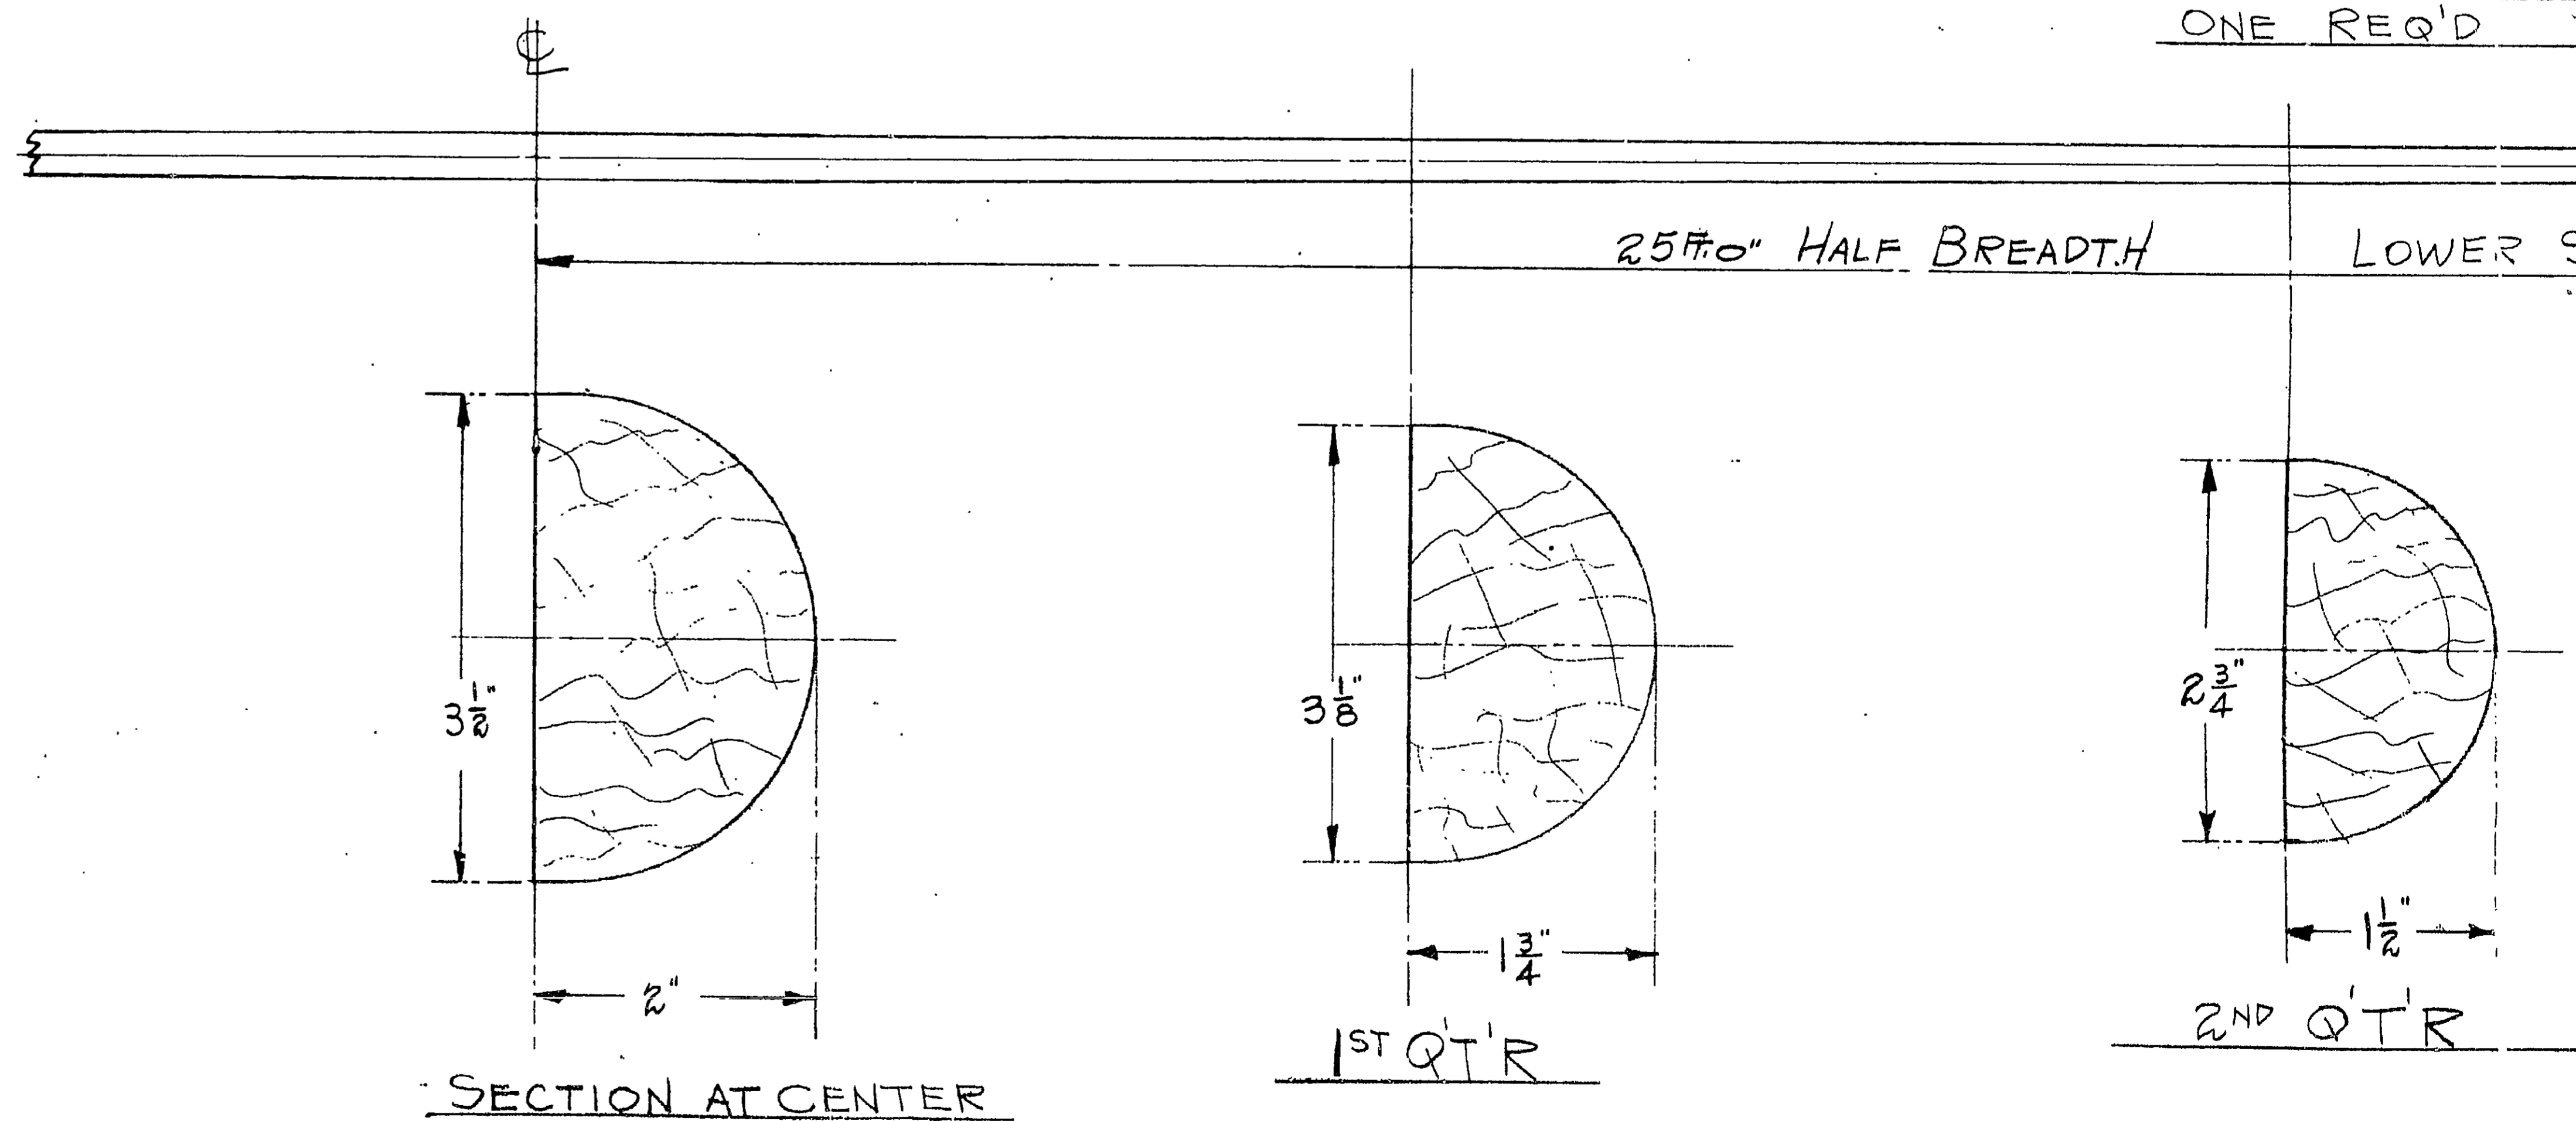


SECTION AT CENTER

SECOND-BEADING BELOW SPAR DECK
SCALE: 1" = 12"
STEAMED AND BENT
ONE

*to make mouldings and beading
and is plan*

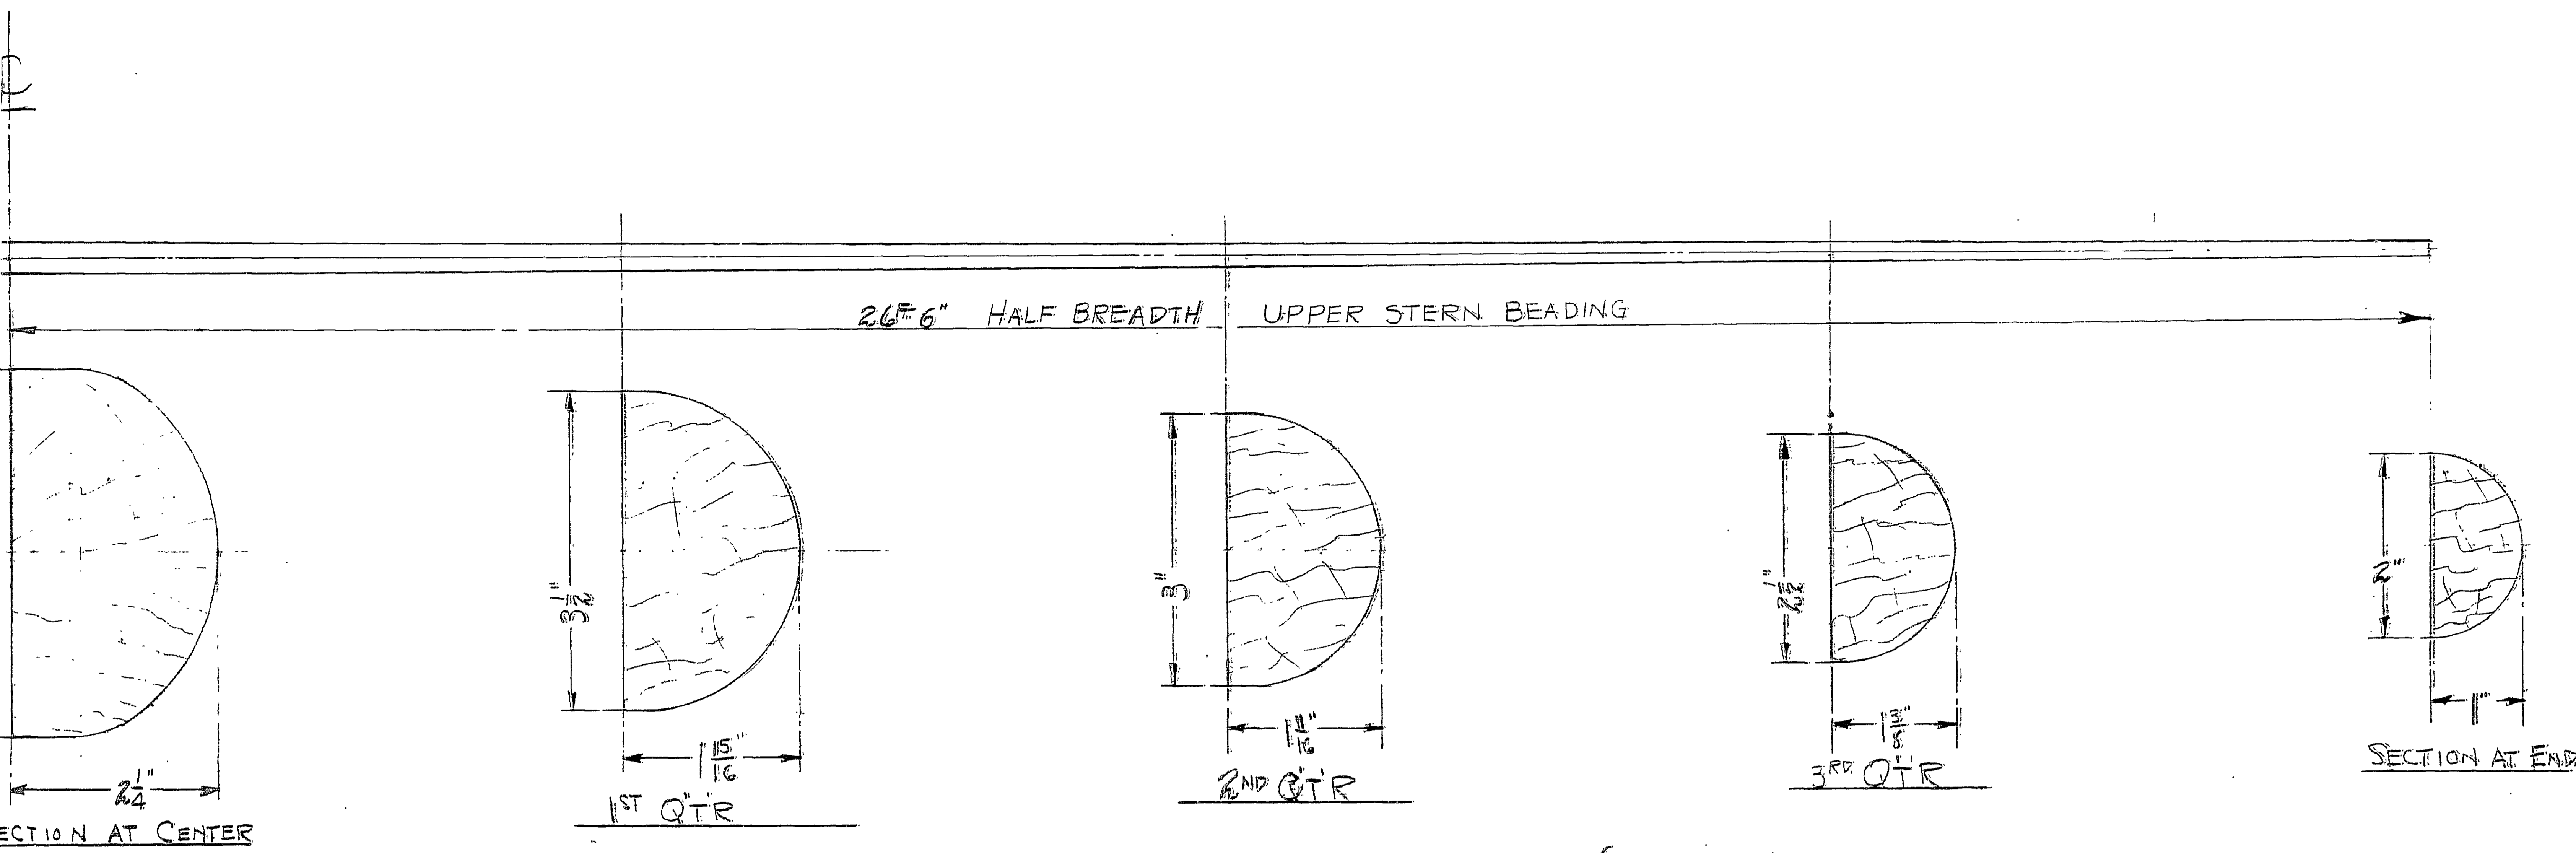

FIRST-BEADING BELOW SPAR DECK GUNPORT (AT STERN)
 SCALE: 1" & 12" = 1 FT.
 STEAMED AND BENT WHITE OAK
 ONE REQ'D

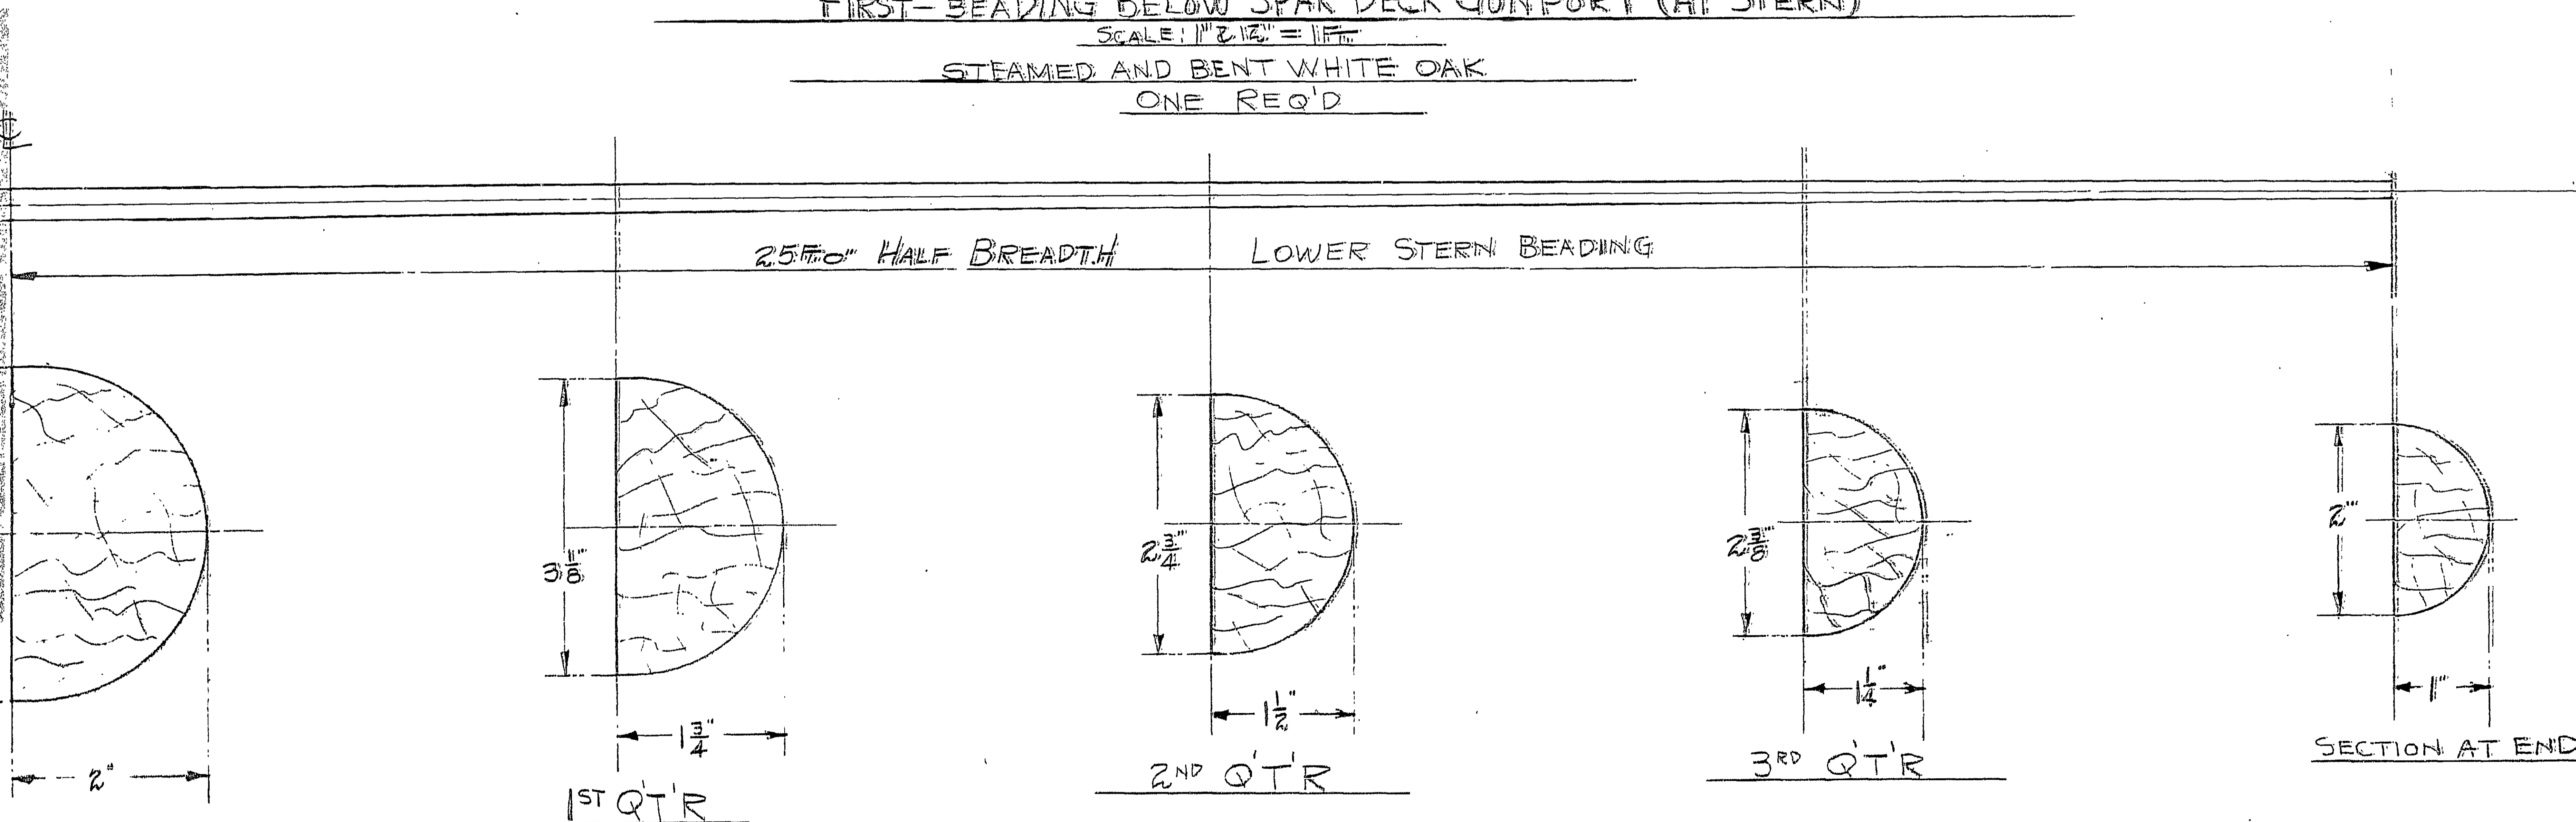

SECOND-BEADING BELOW SPAR DECK GUNPORT (AT STERN)
 SCALE: 1" & 12" = 1 FT.
 STEAMED AND BENT WHITE OAK
 ONE REQ'D

RESTORATION 1927

U.S. FRIGATE CONSTITUTION
 BEADING AND MOLDING
 FOR STERN ORNAMENTATION

NAVY YARD BOSTON, JAN. 1930.
 SCALE: 1" & 12" = 1 FT.

APPROVED FOR MANAGER
John A. Kent
 LEUTENANT (JUNIOR GRADE)
 SUPV. OF RESTORATION
 No. 28424