




SECTION A-A.
SCALE $\frac{3}{4}$ "=1 FT.

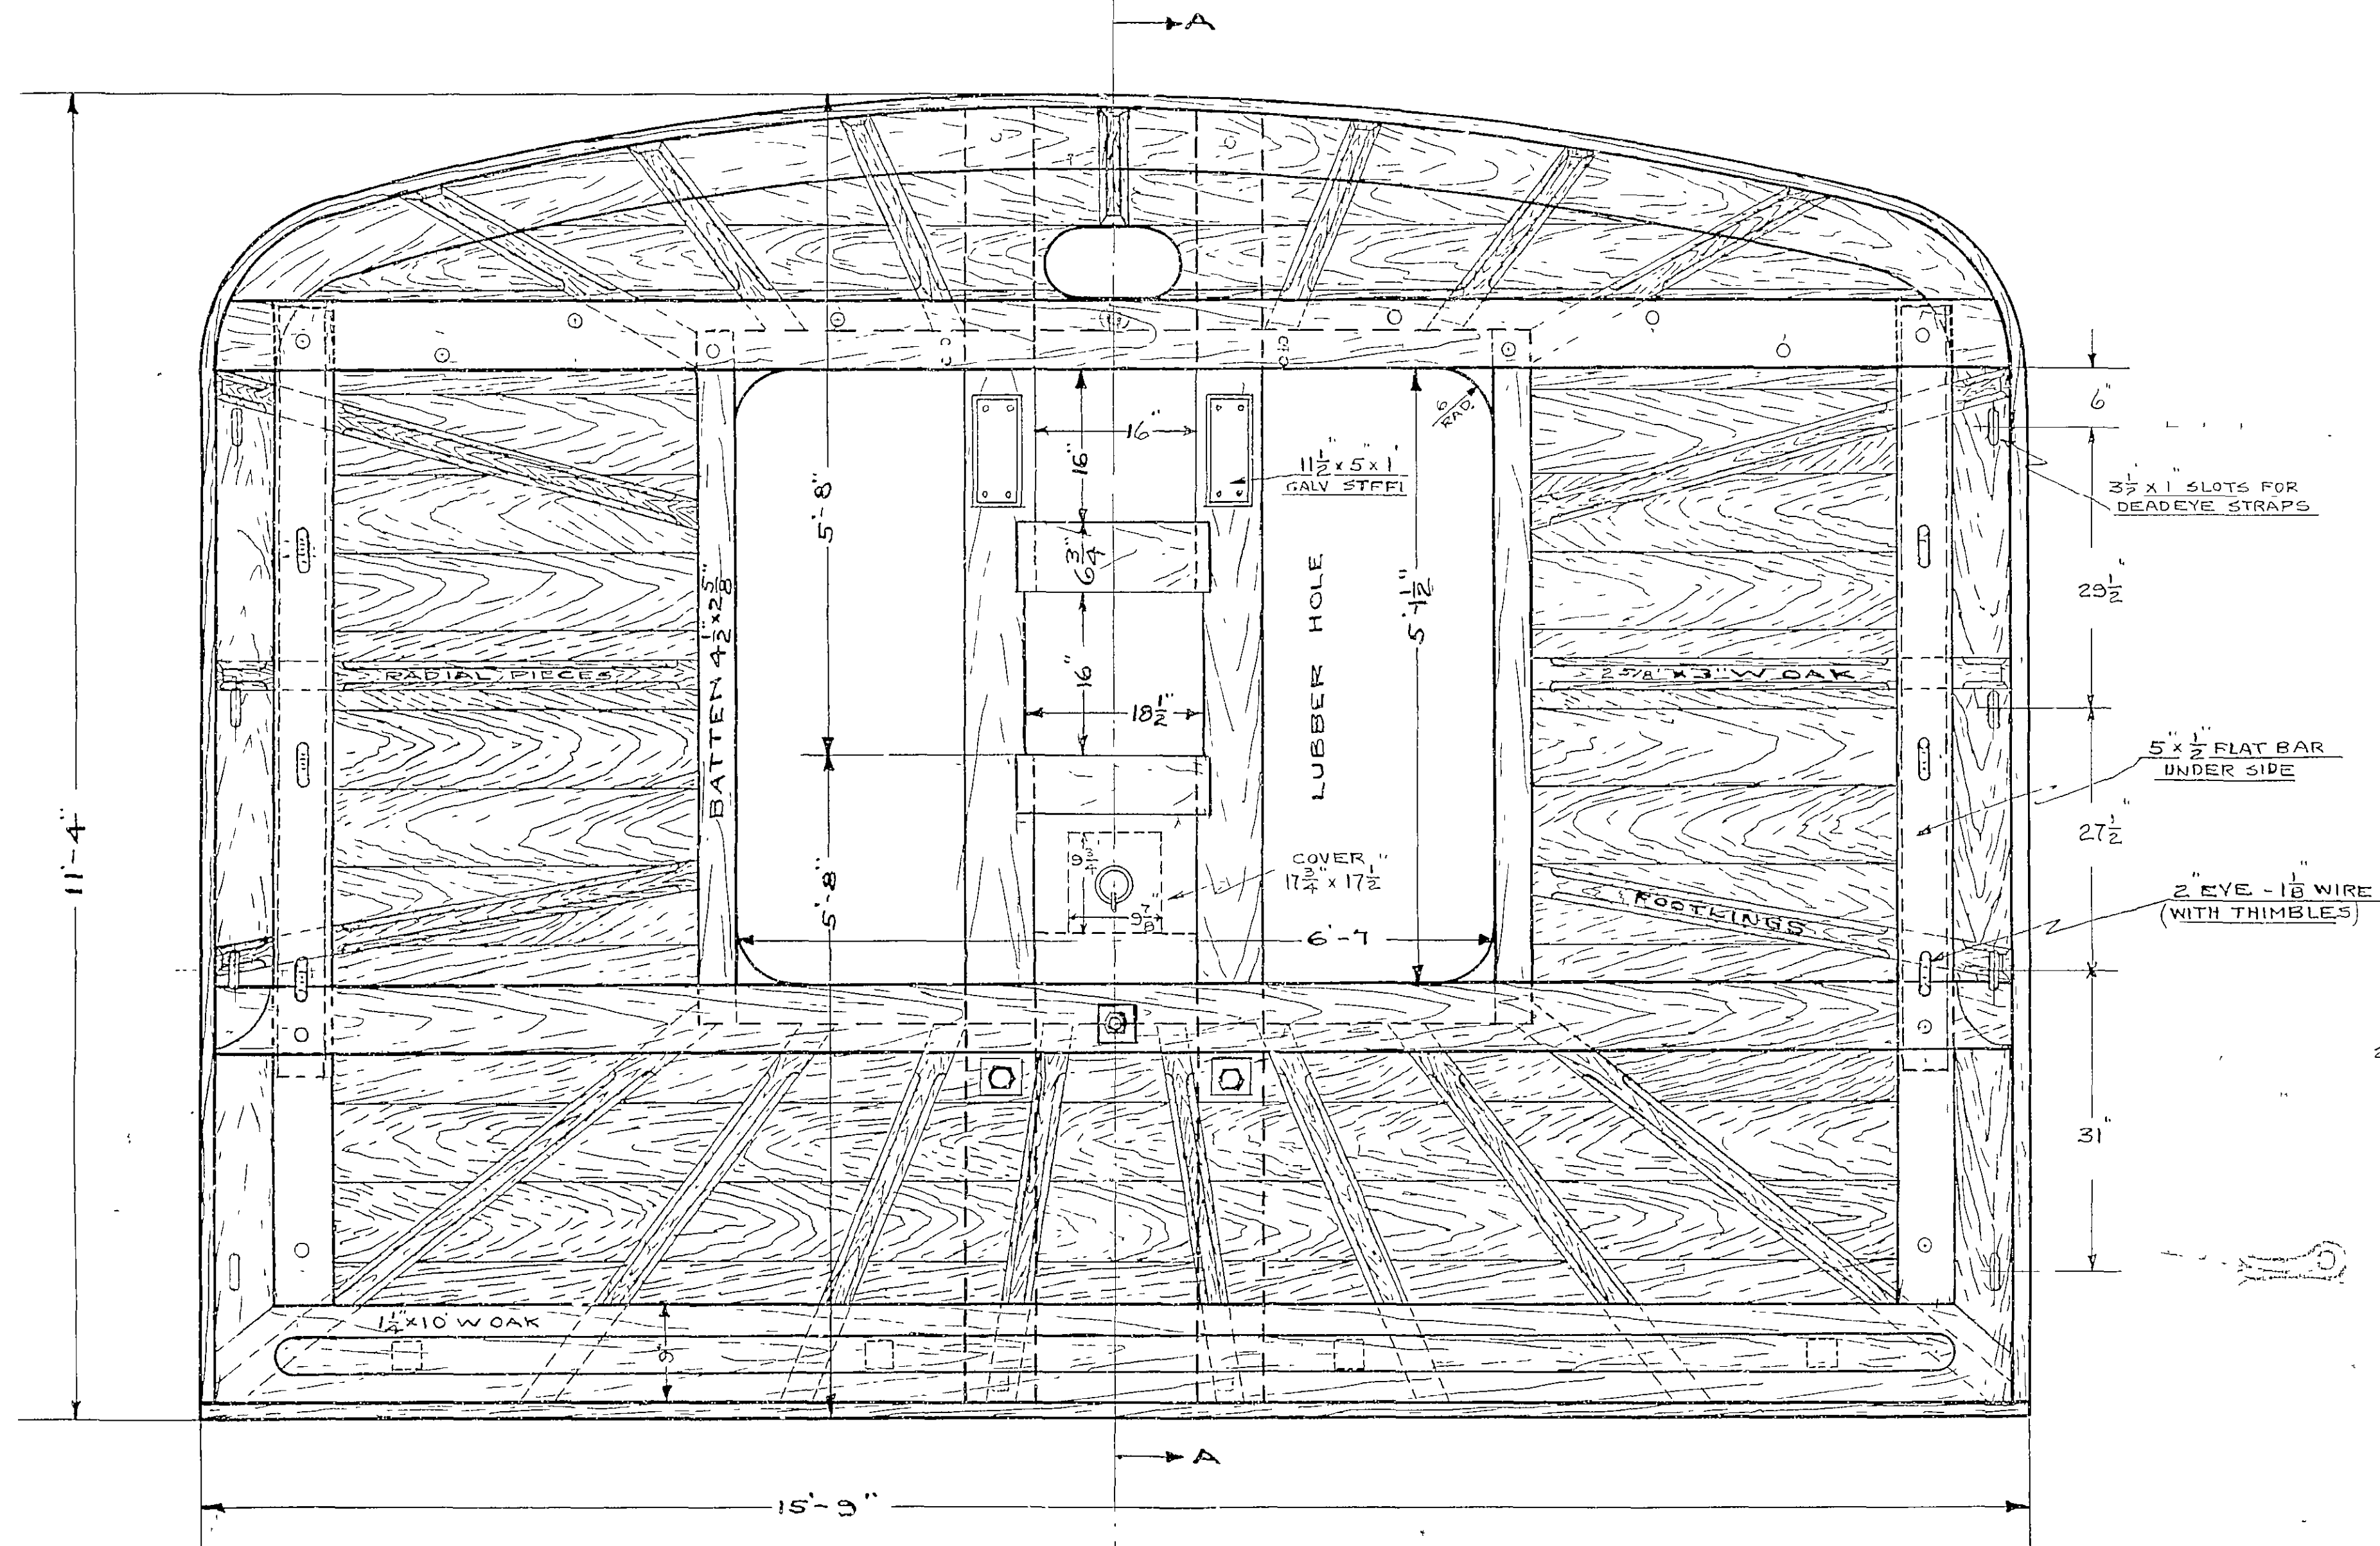


LIMBERS TO BE SUPPLIED
IN FOOTINGS AS DIRECTED.

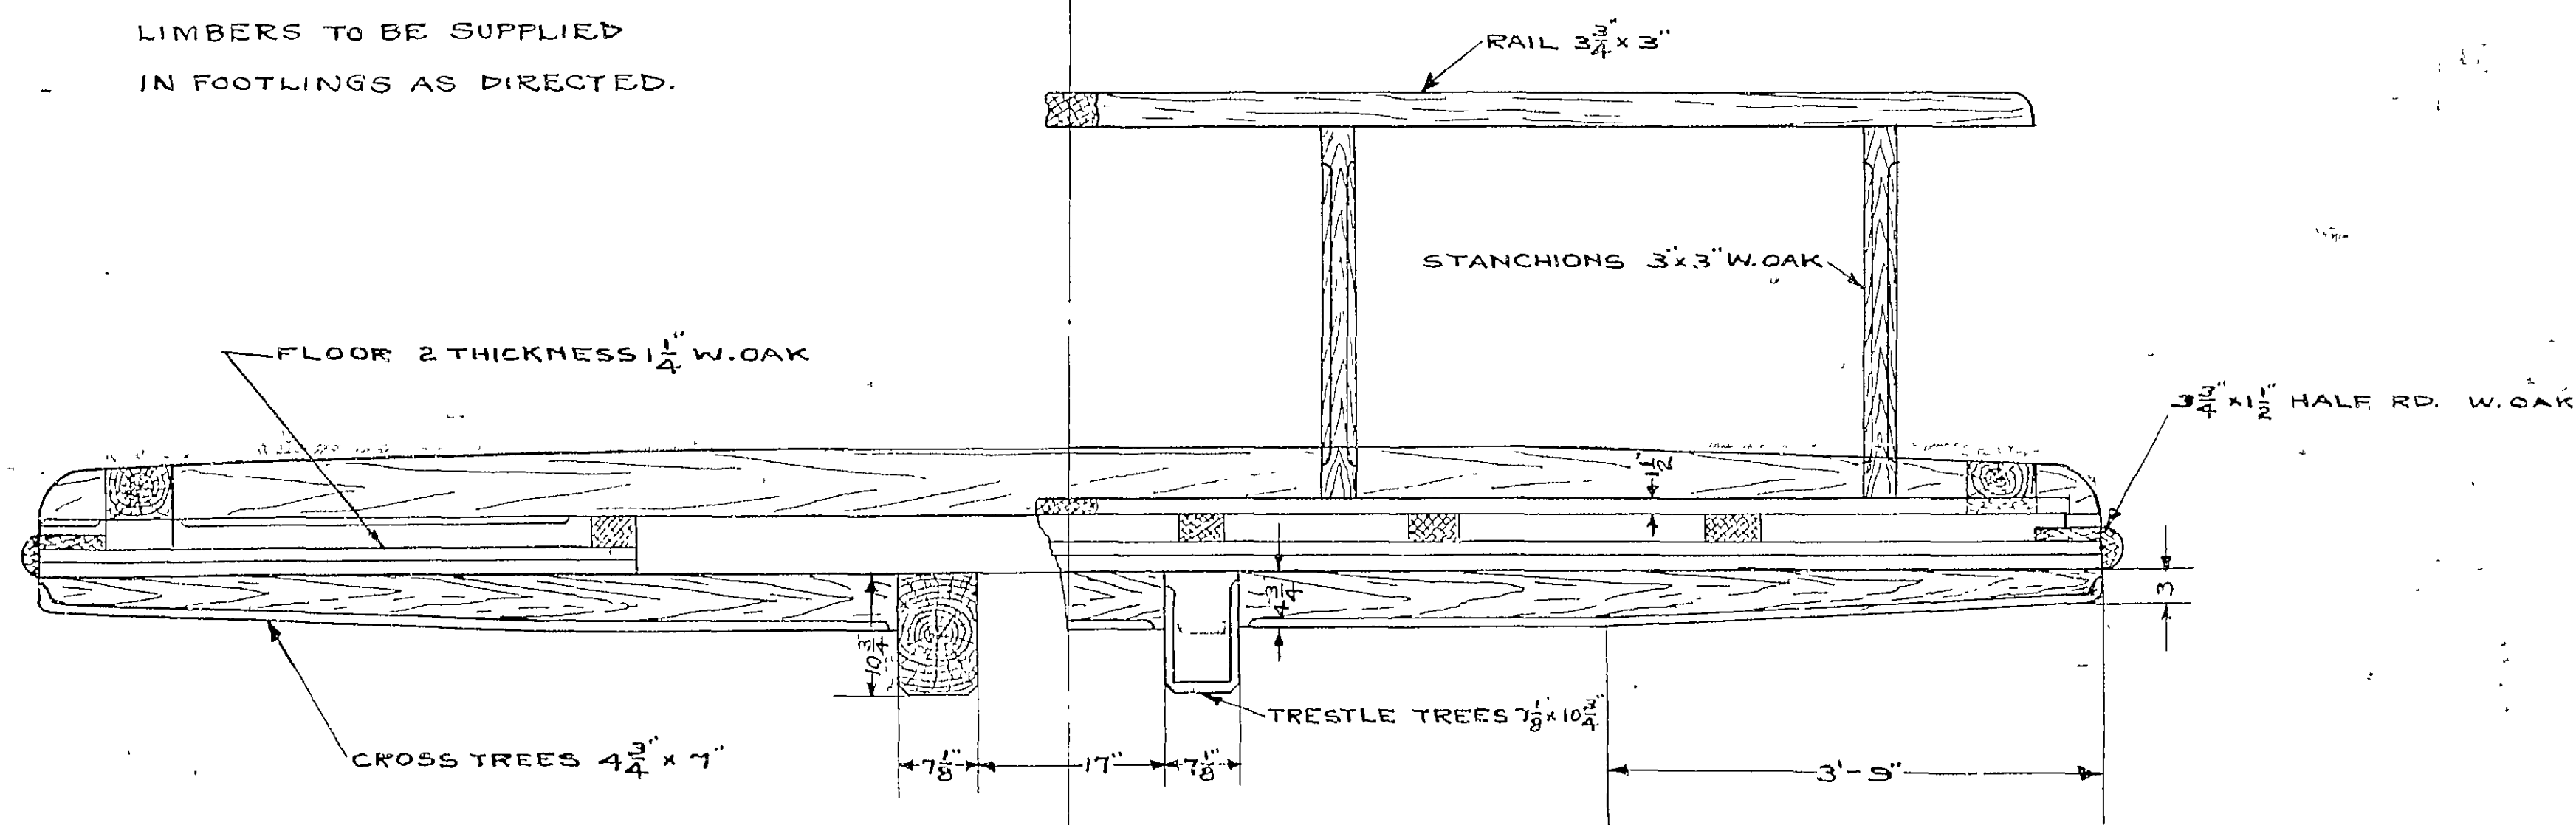


MIZZEN TOP
SCALE $\frac{3}{4}$ "=1 FT.

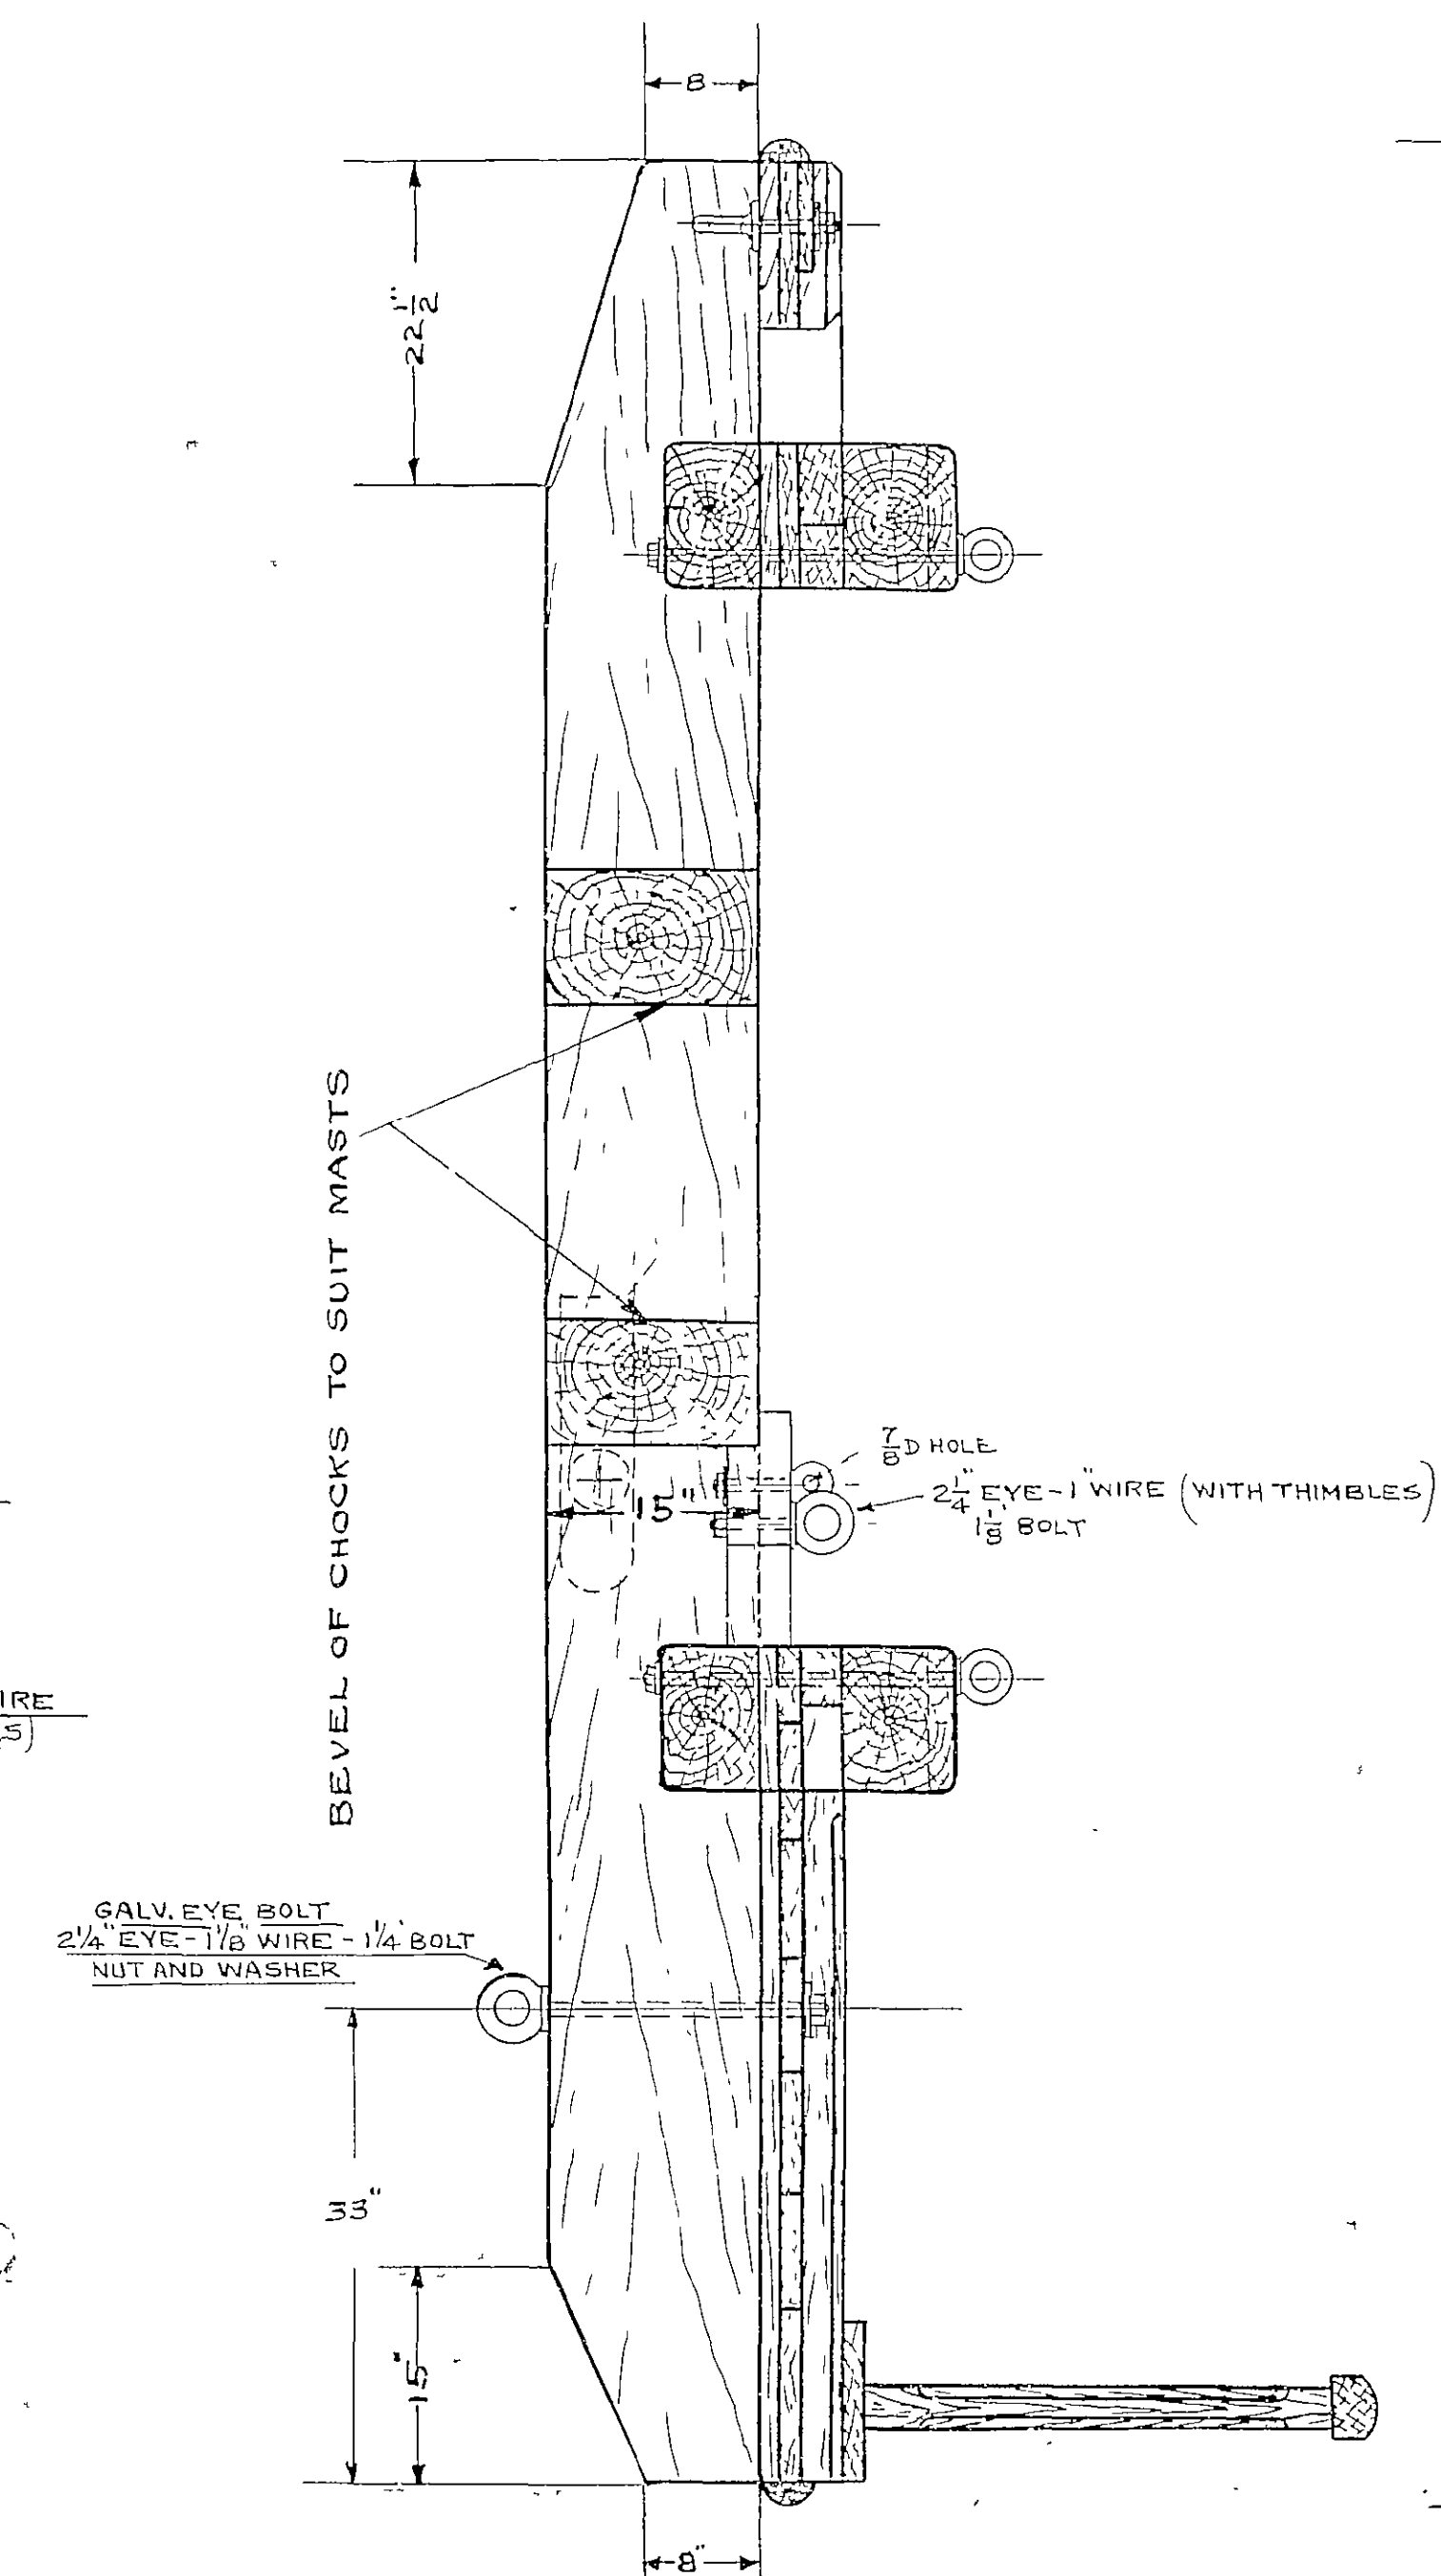

SECTION A-A
SCALE $\frac{3}{4}$ "=1 FT.

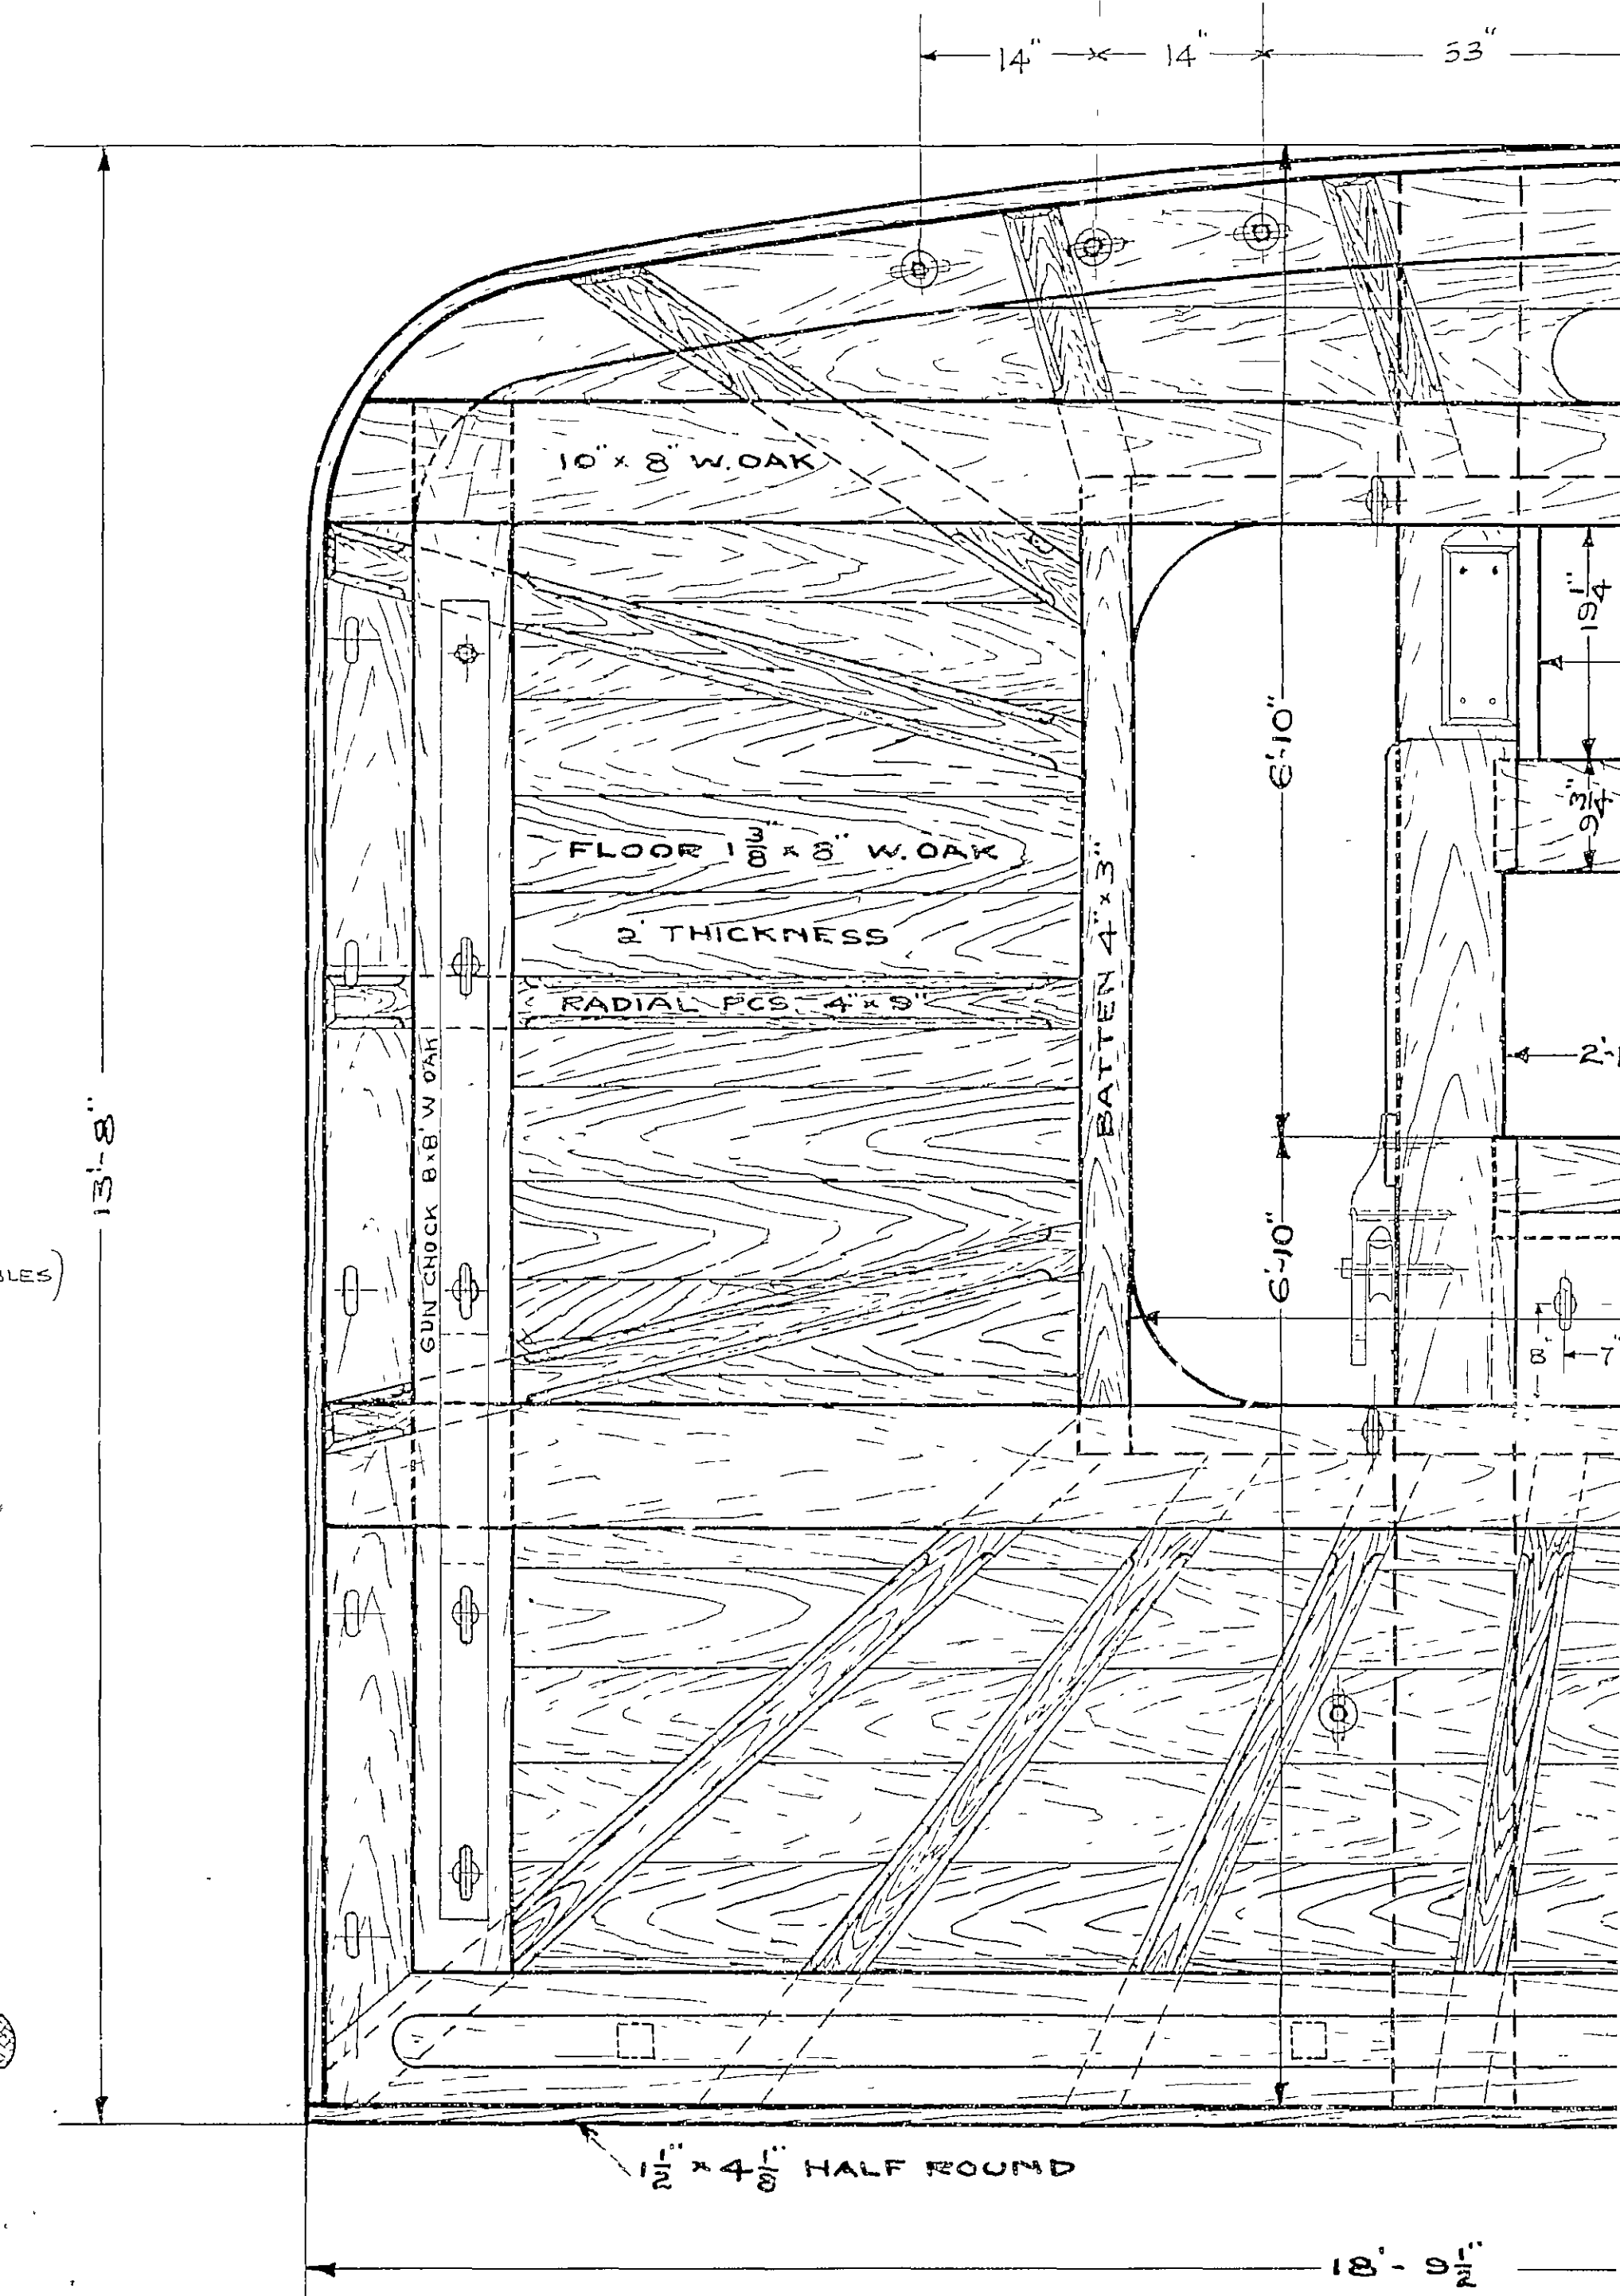


LIMBERS TO BE SUPPLIED
IN FOOTINGS AS DIRECTED.

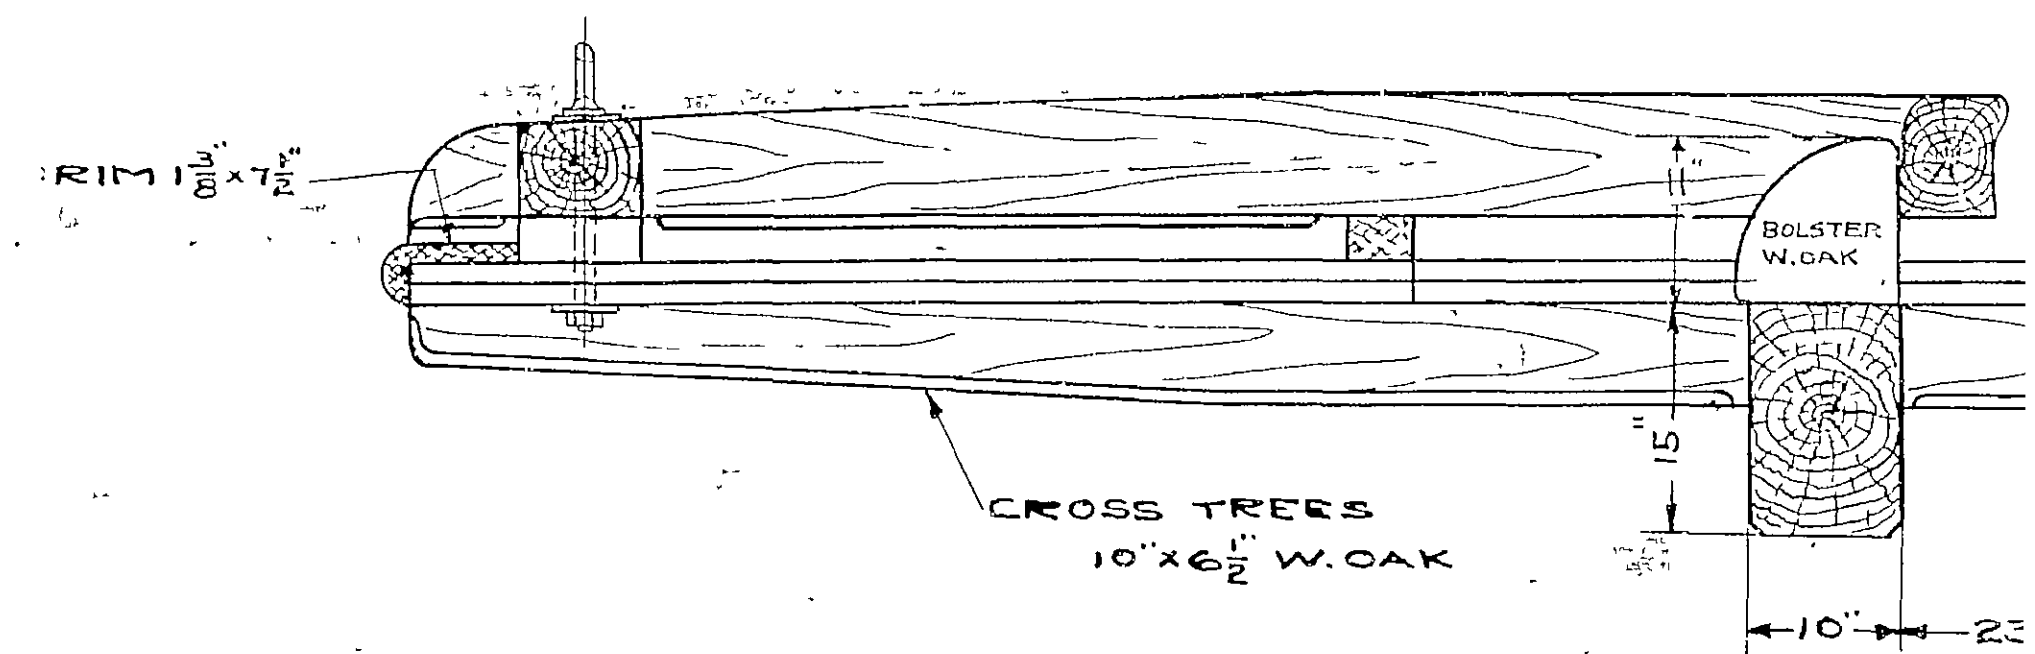


IN CHARGE OF WORK J.A. LORD LIEUT. (G.C.) U.S.N.
DRAWN BY *Warren D. Liebman*
TRACED BY *Arthur D. Liebman*


FORI
SCALE

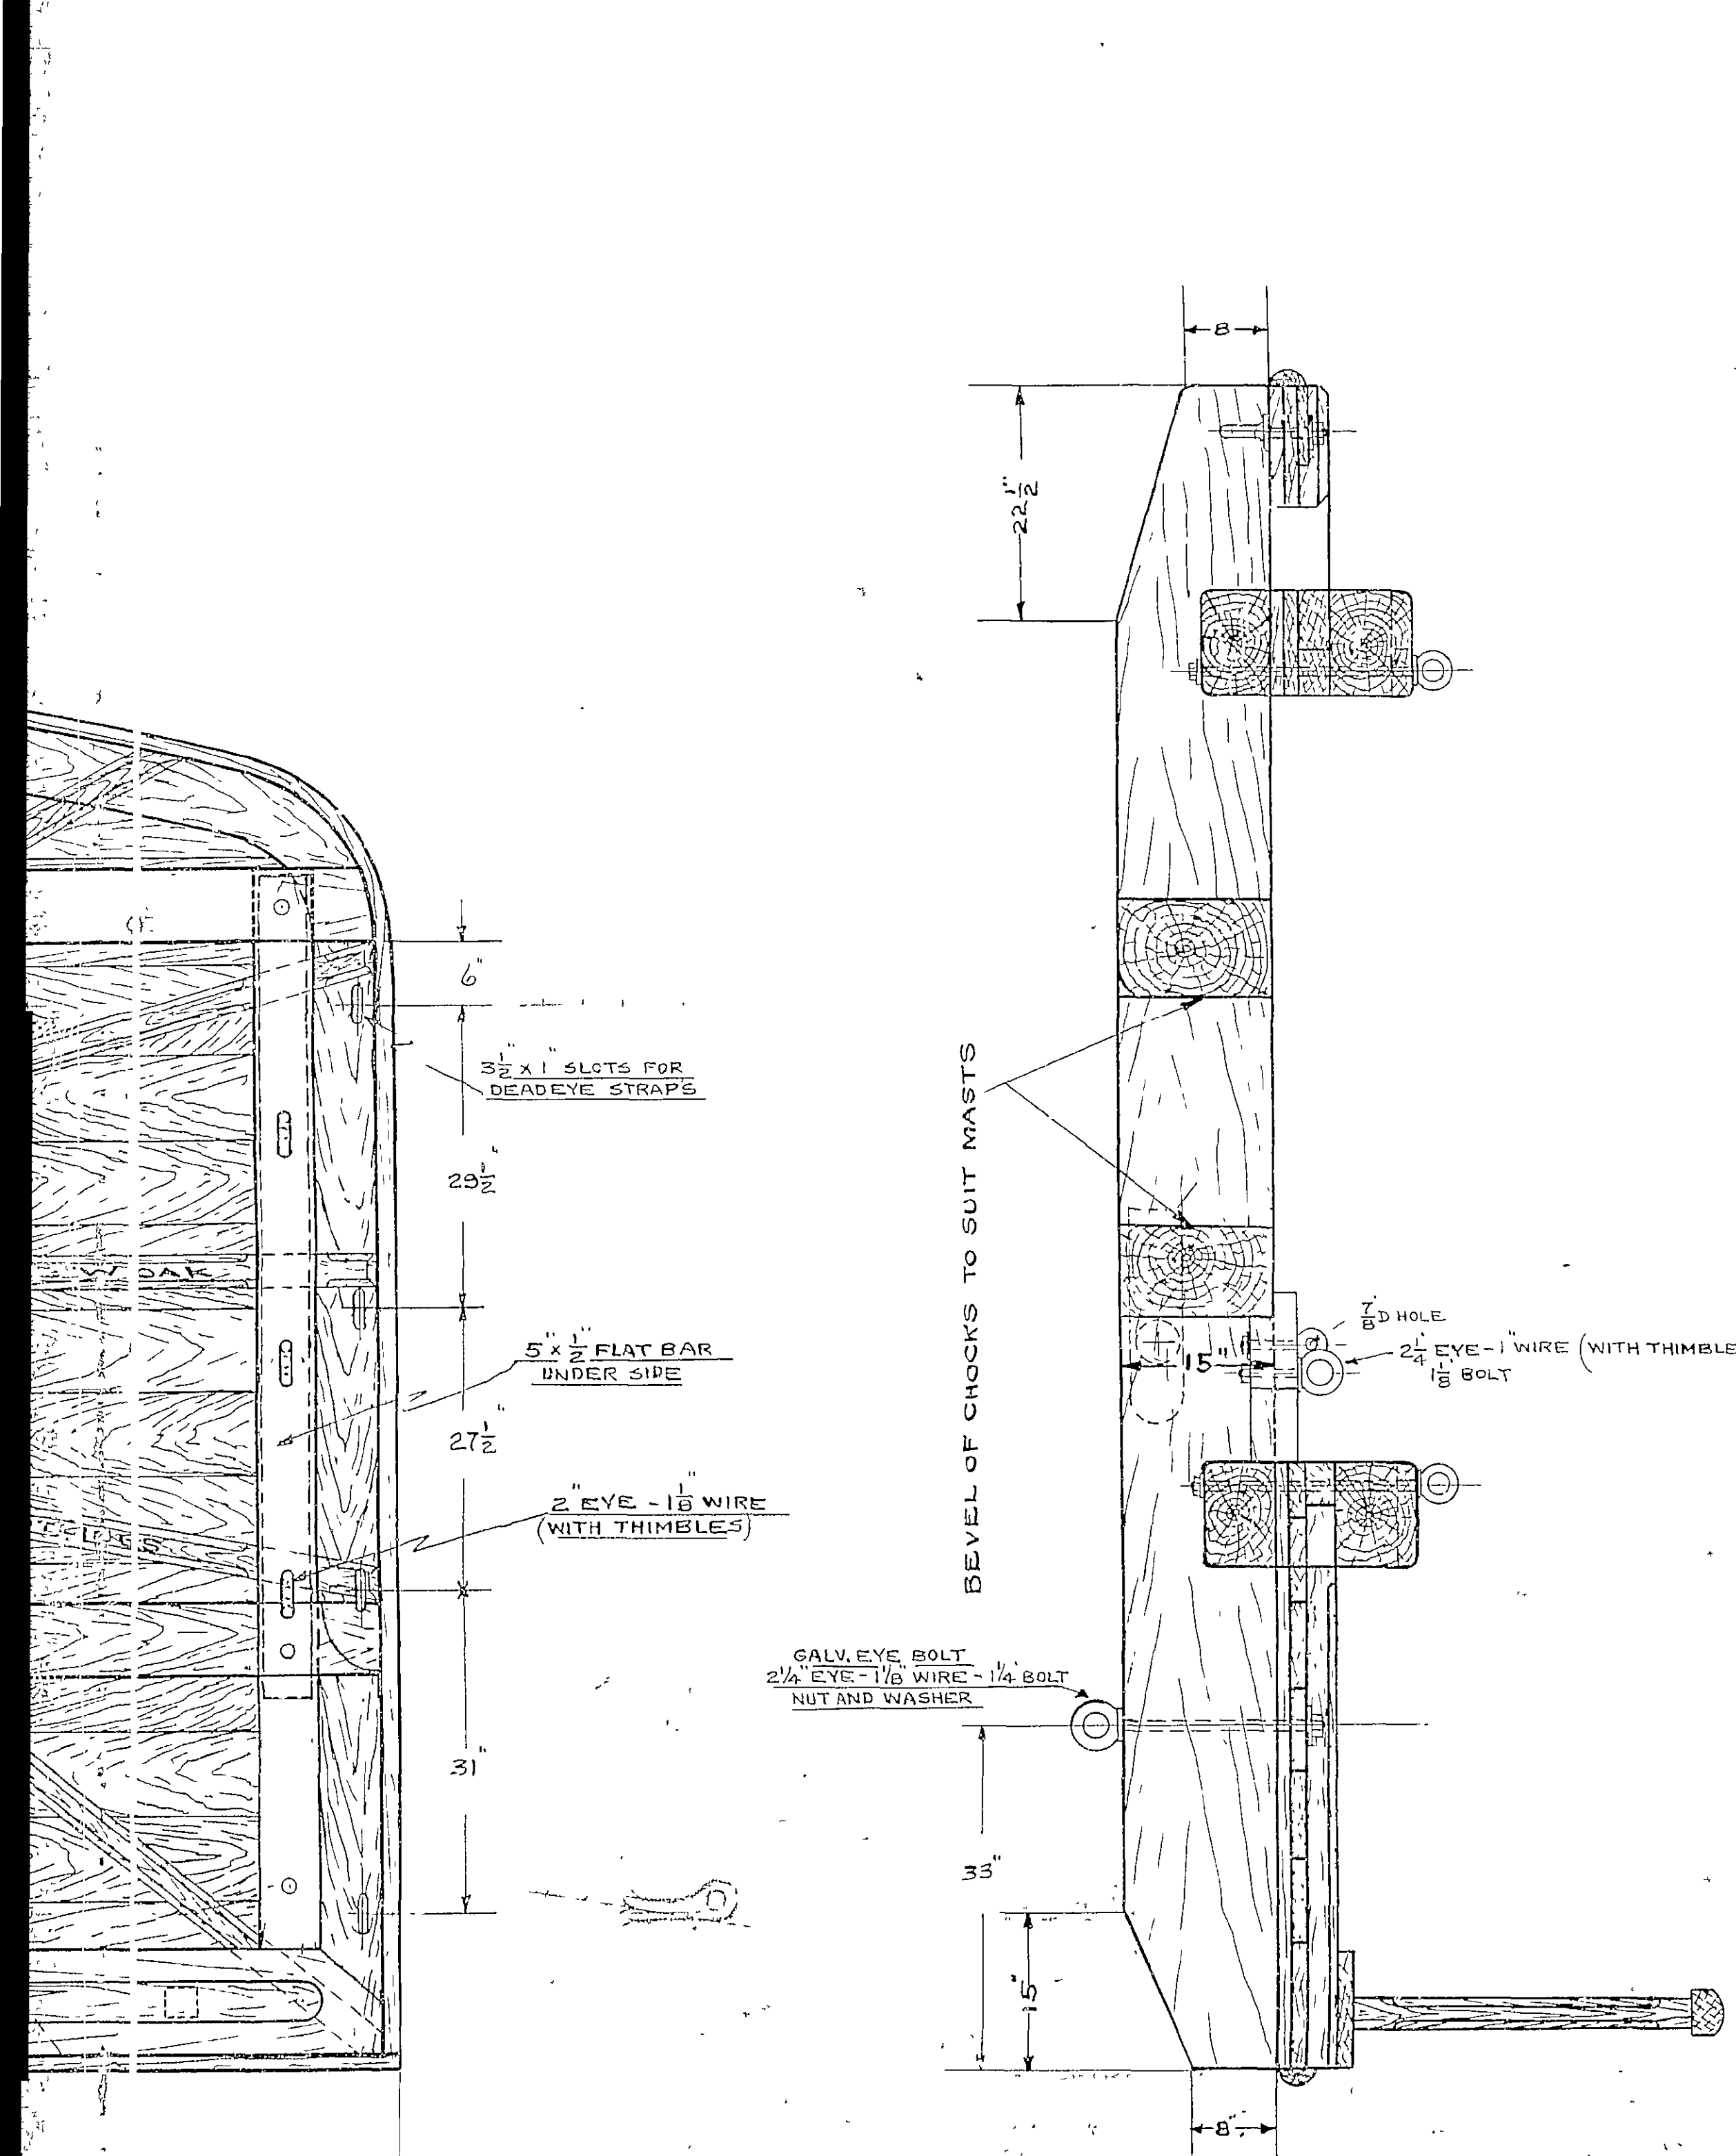



SECTION A-A
SCALE 3/4" = 1 FT

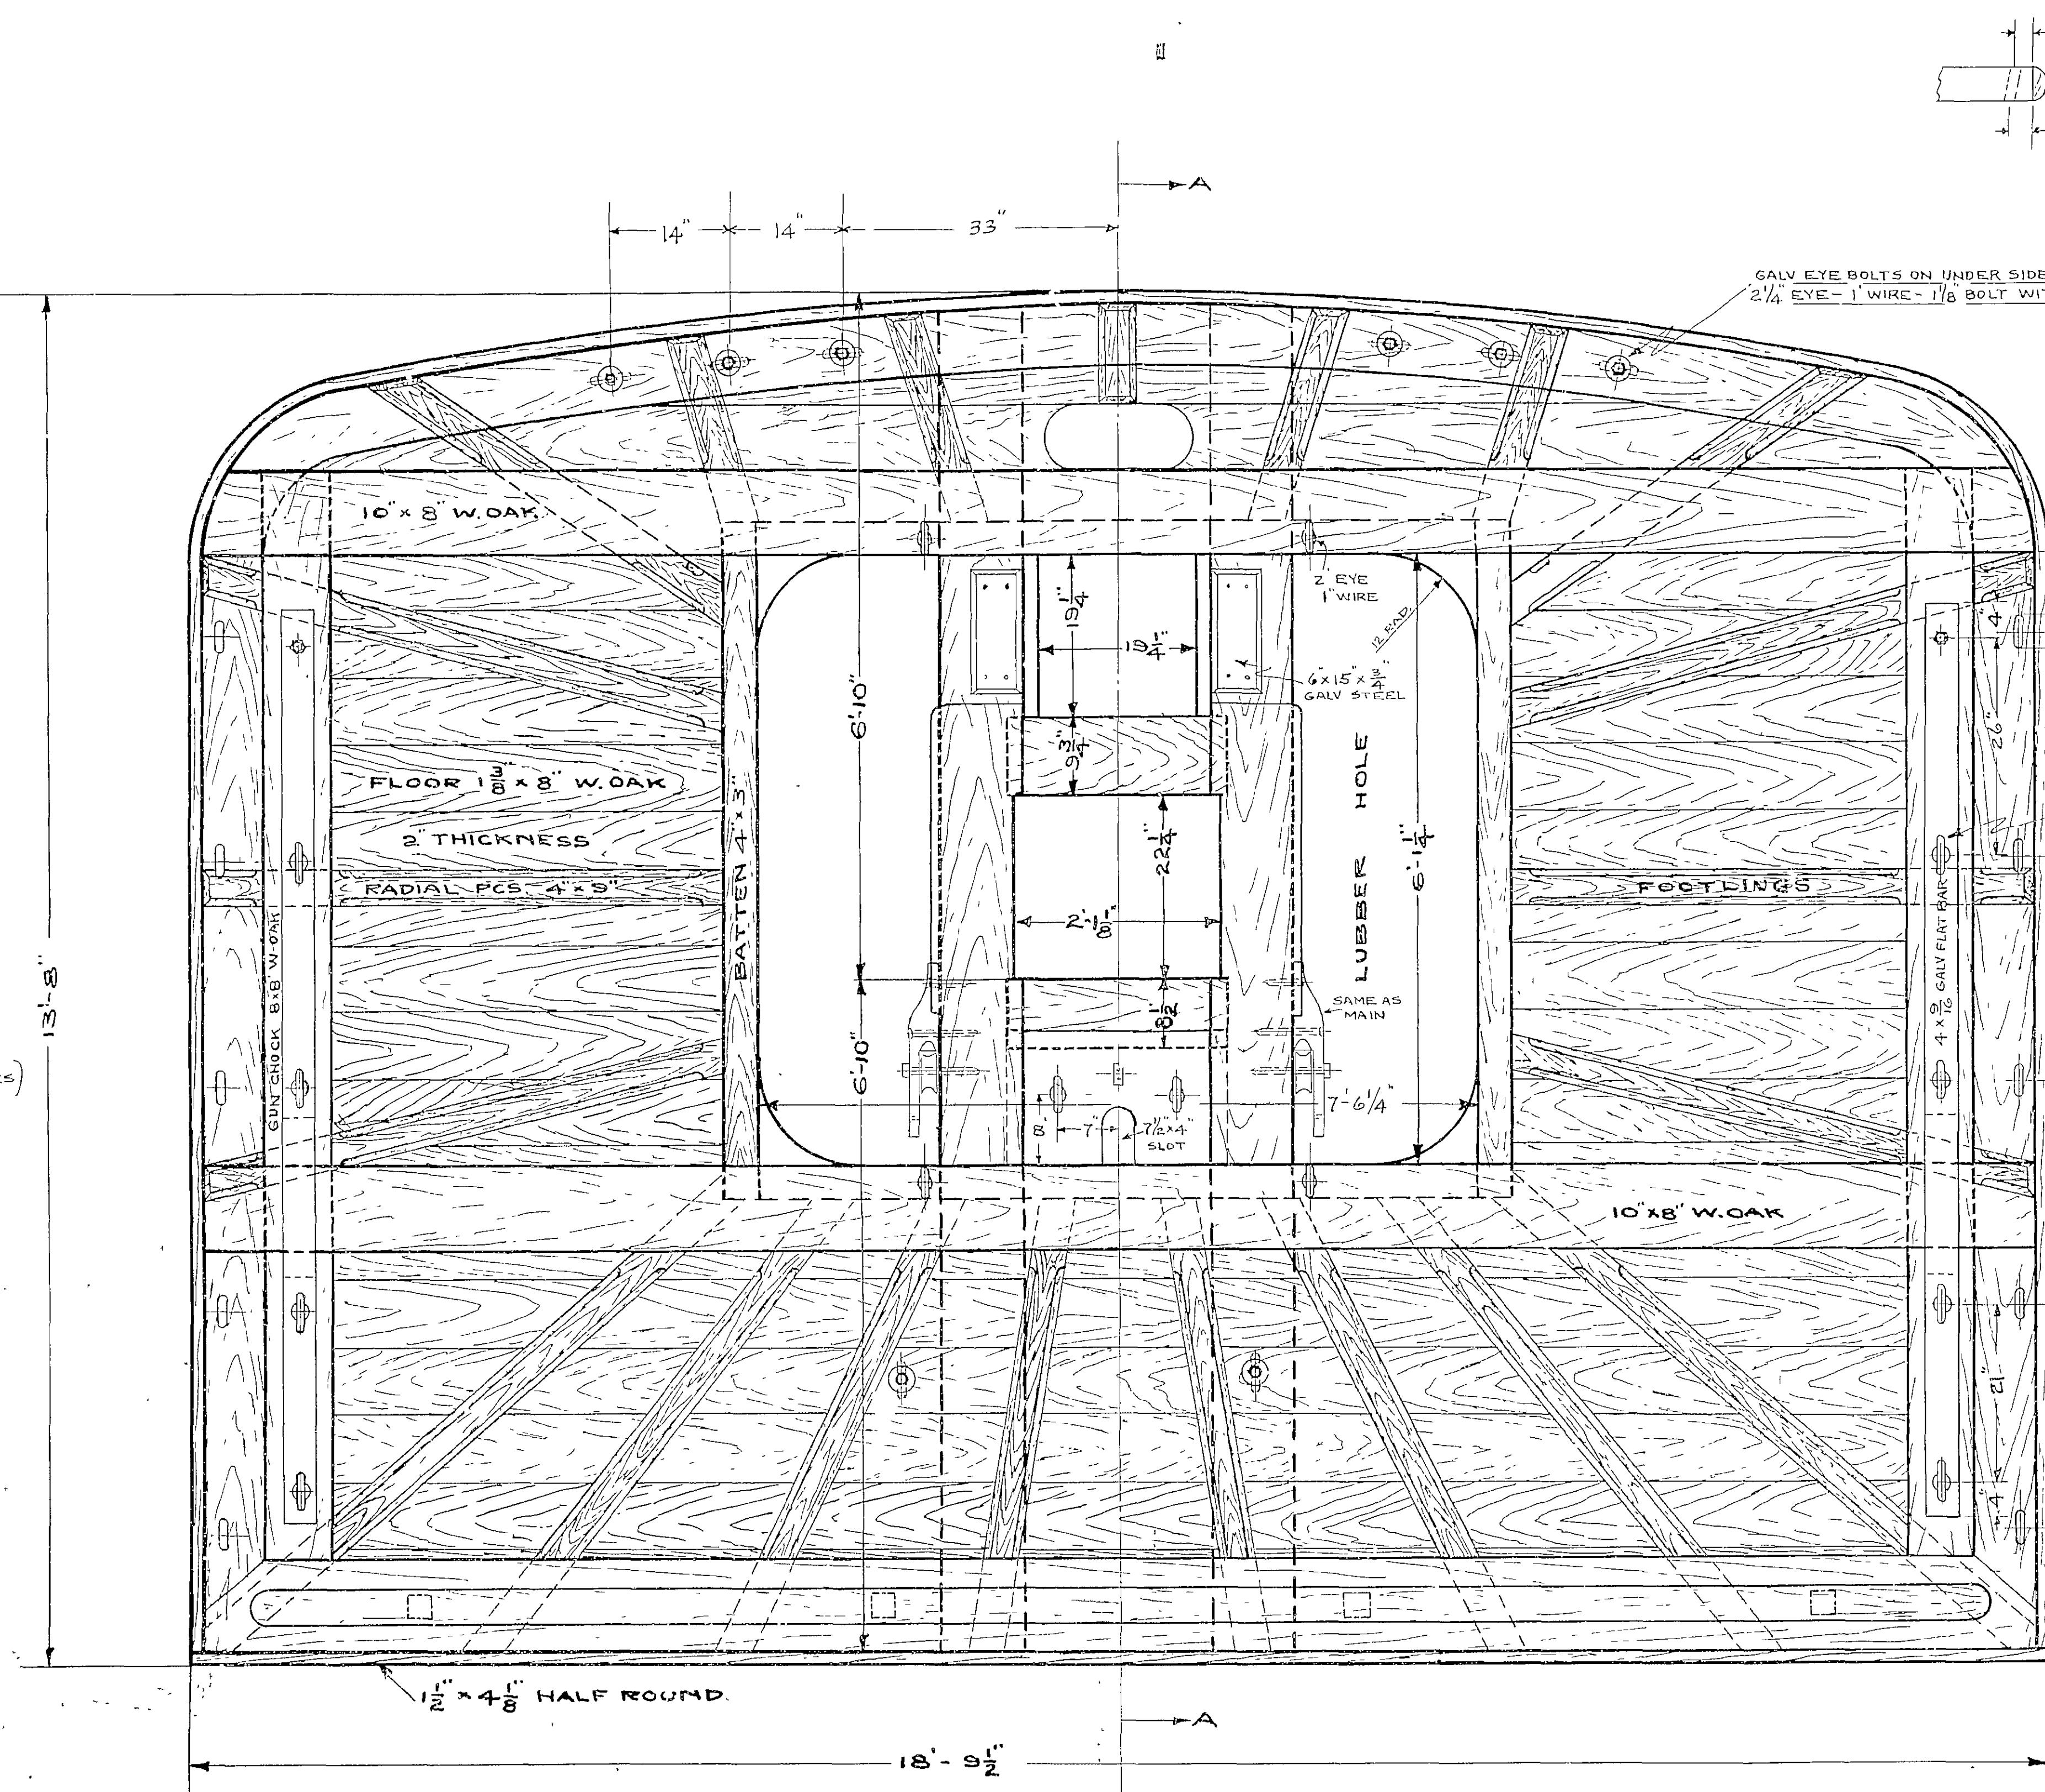



LIMBERS TO BE SUPPLIED
IN FOOTLINGS AS DIRECTED.

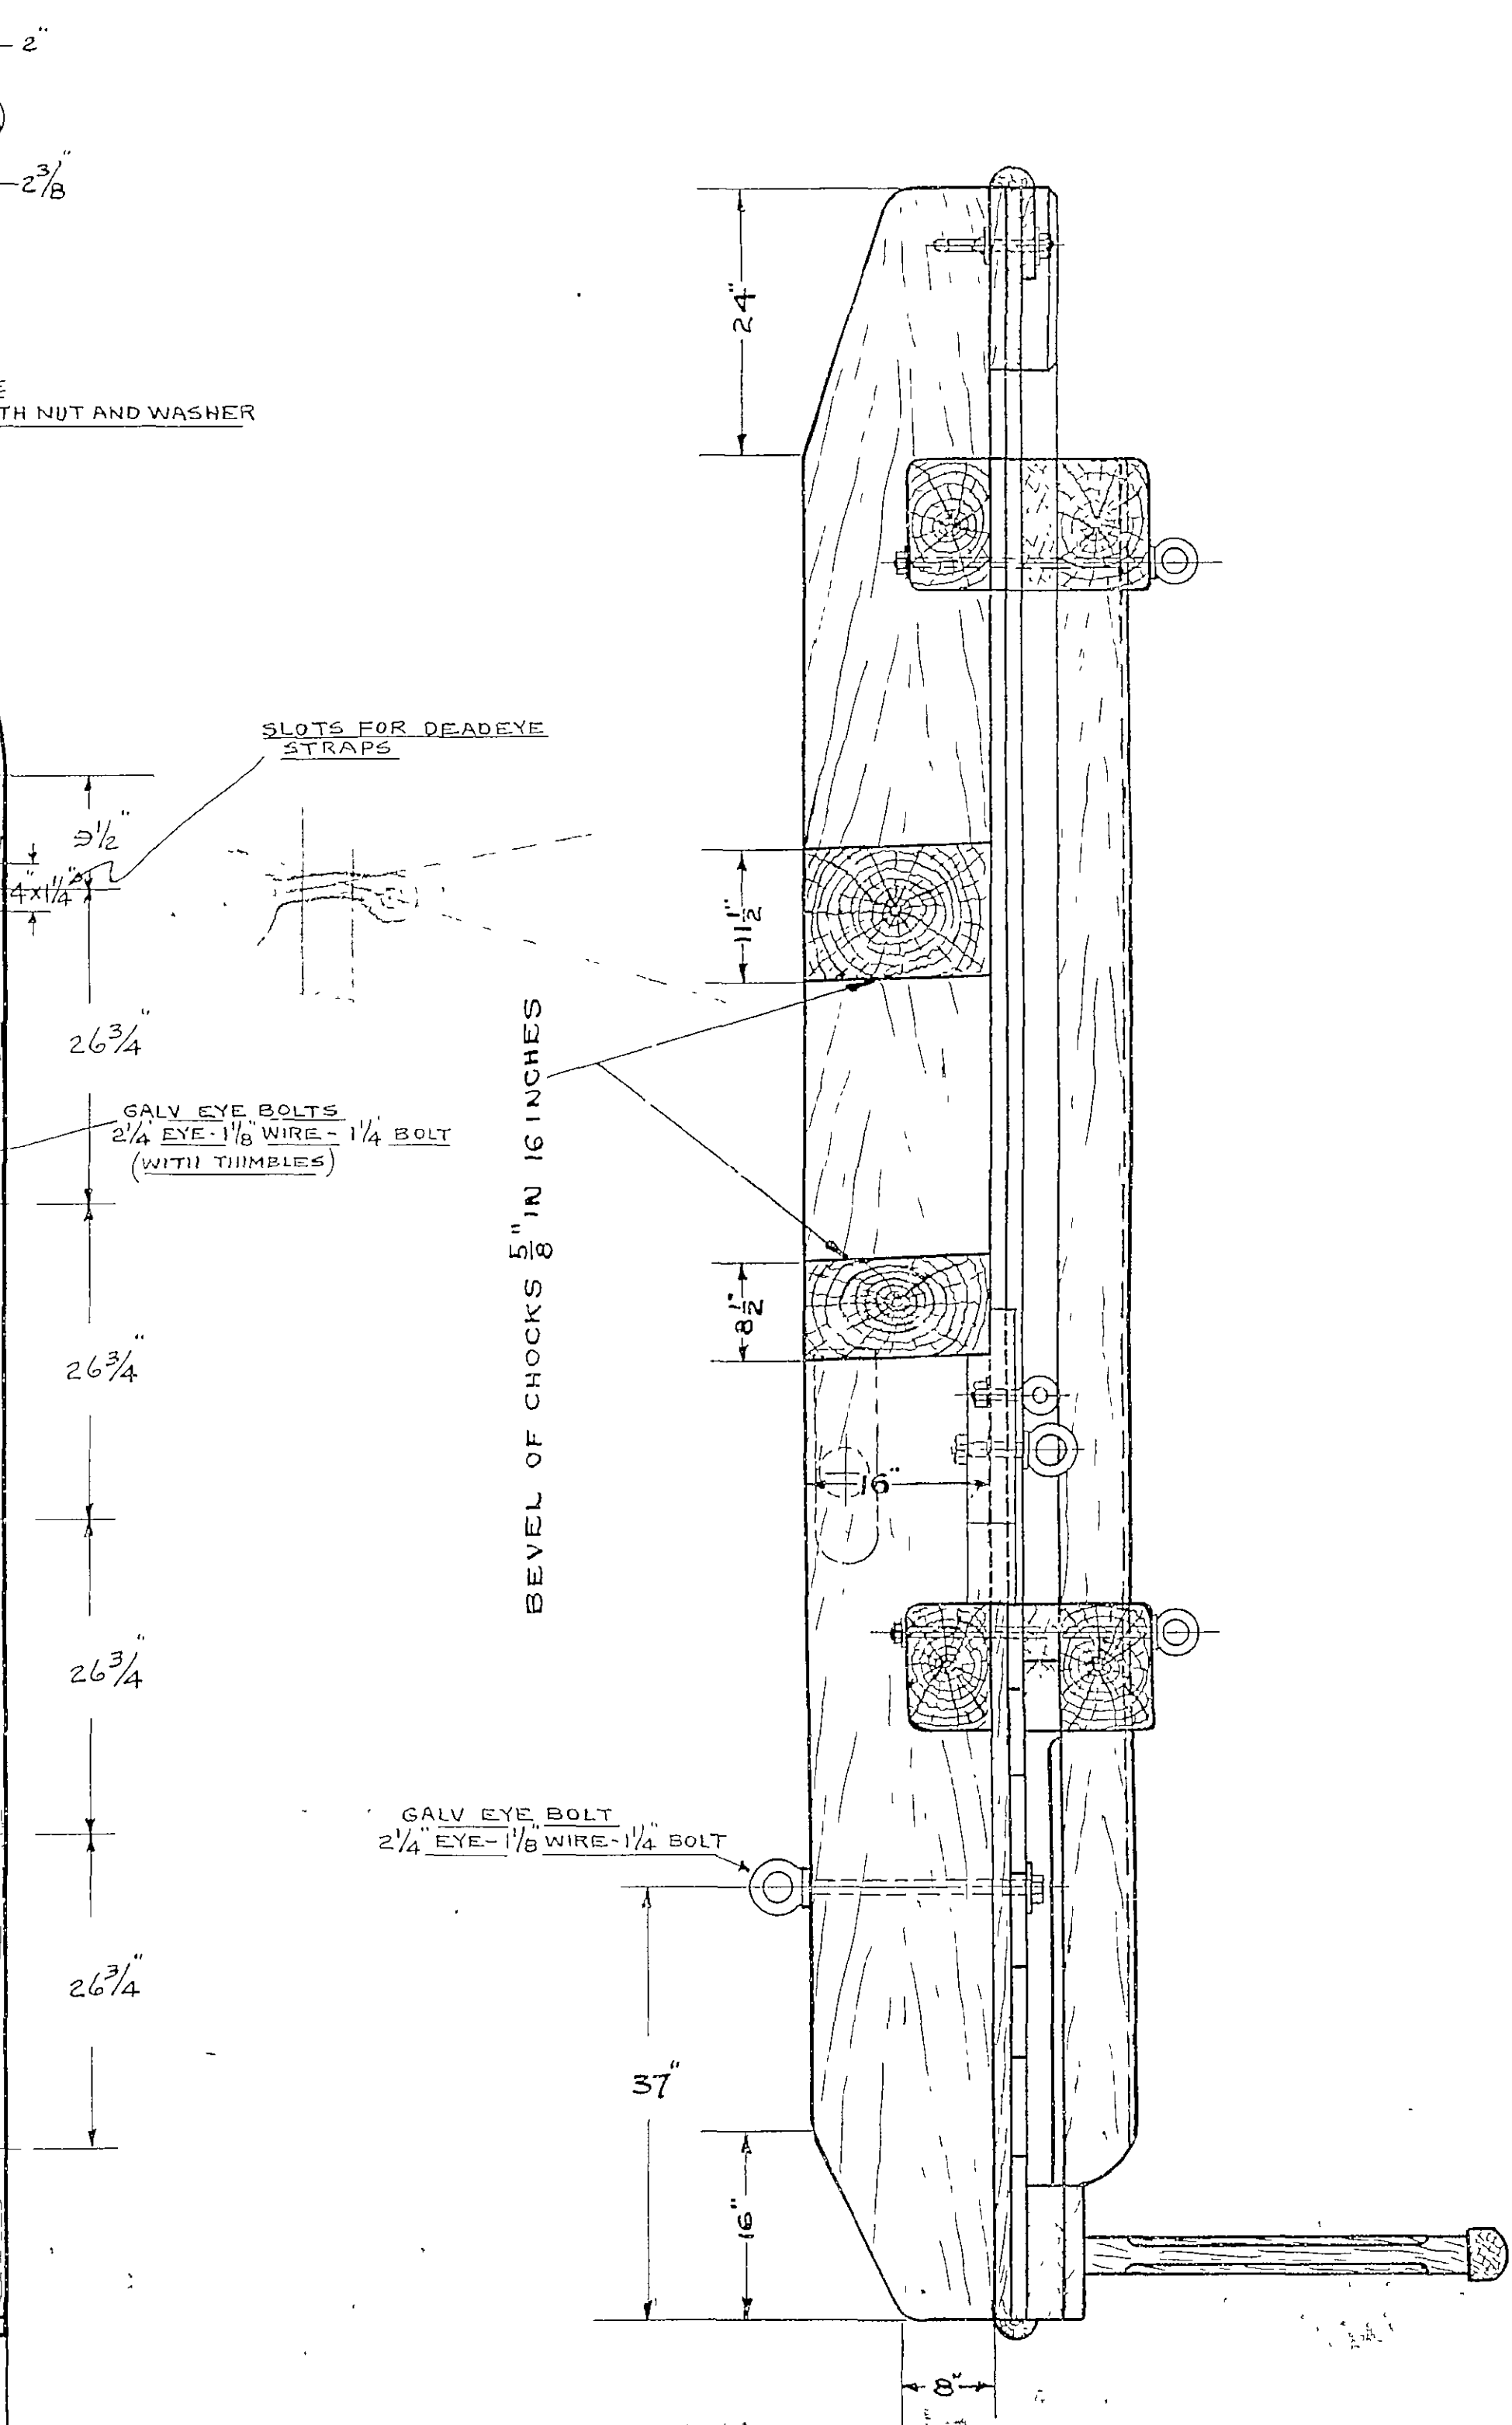


SECTION AA
SCALE 3/4" = 1 FT

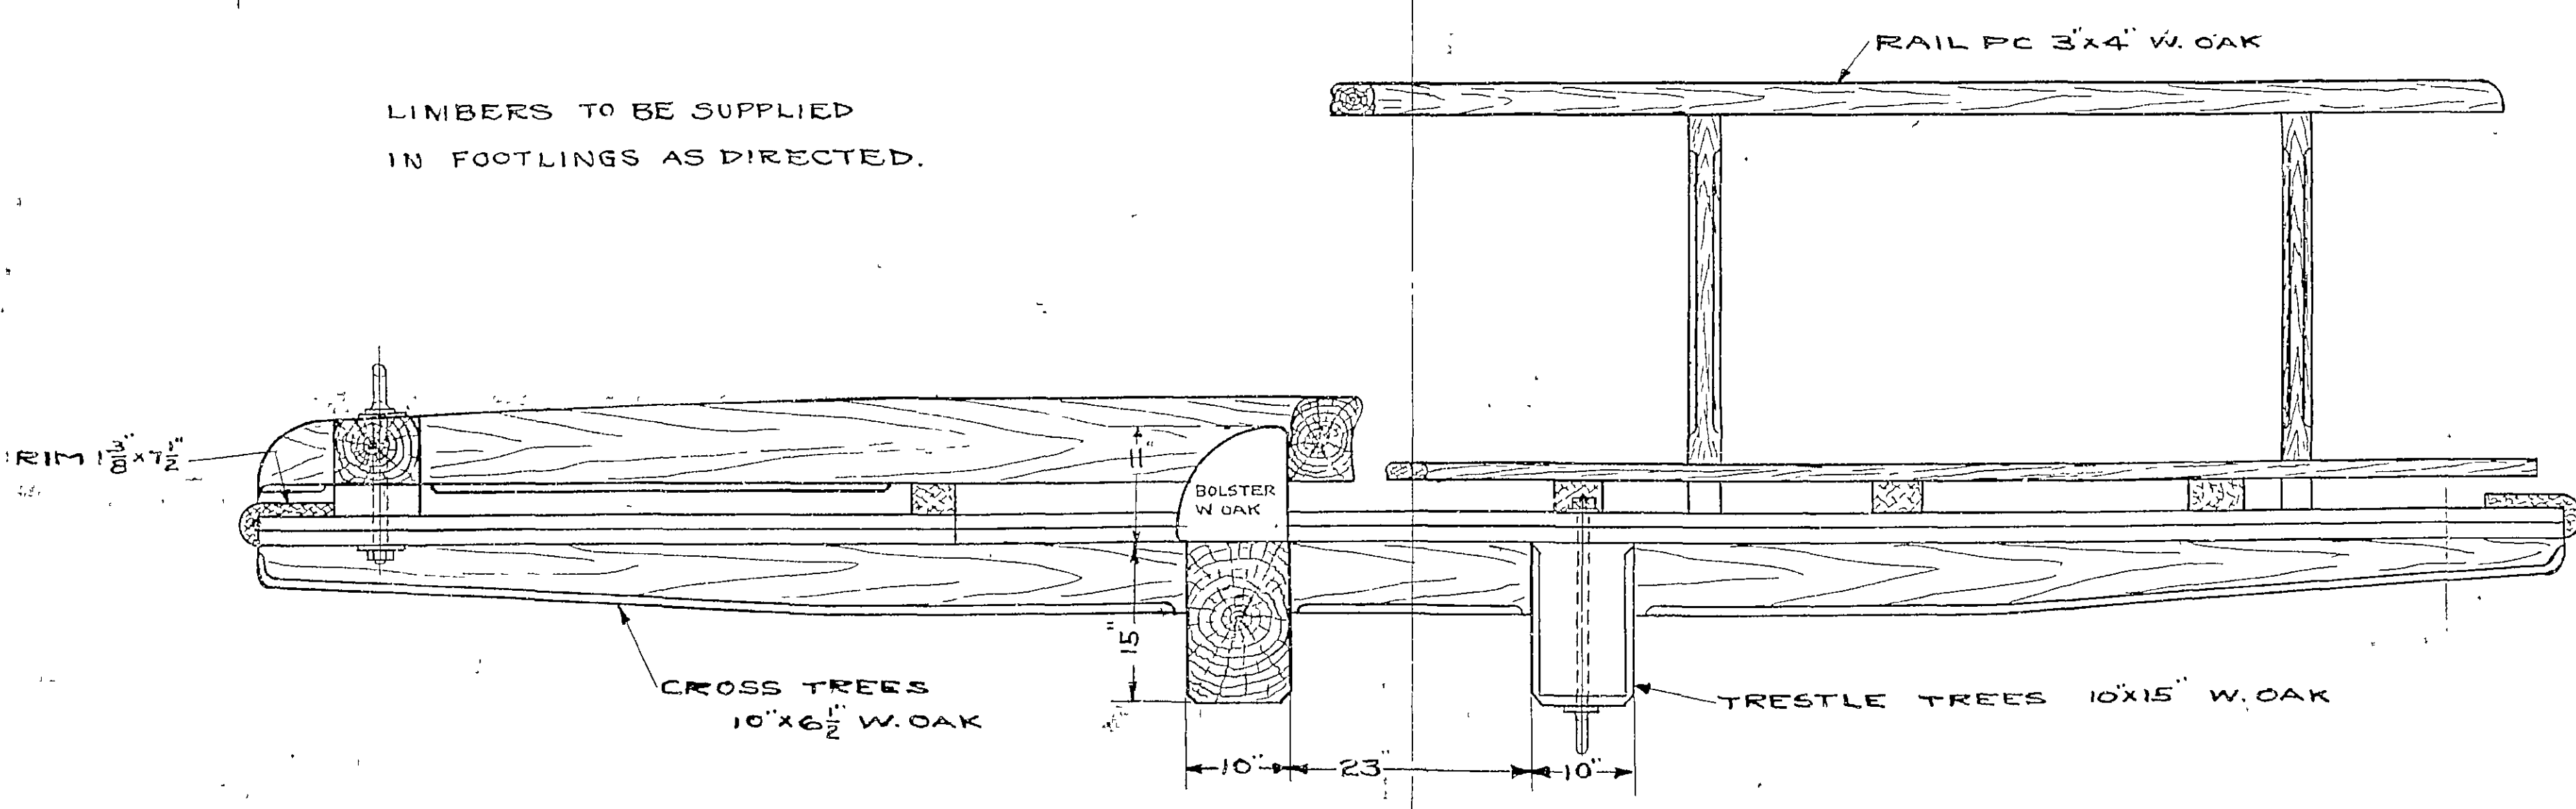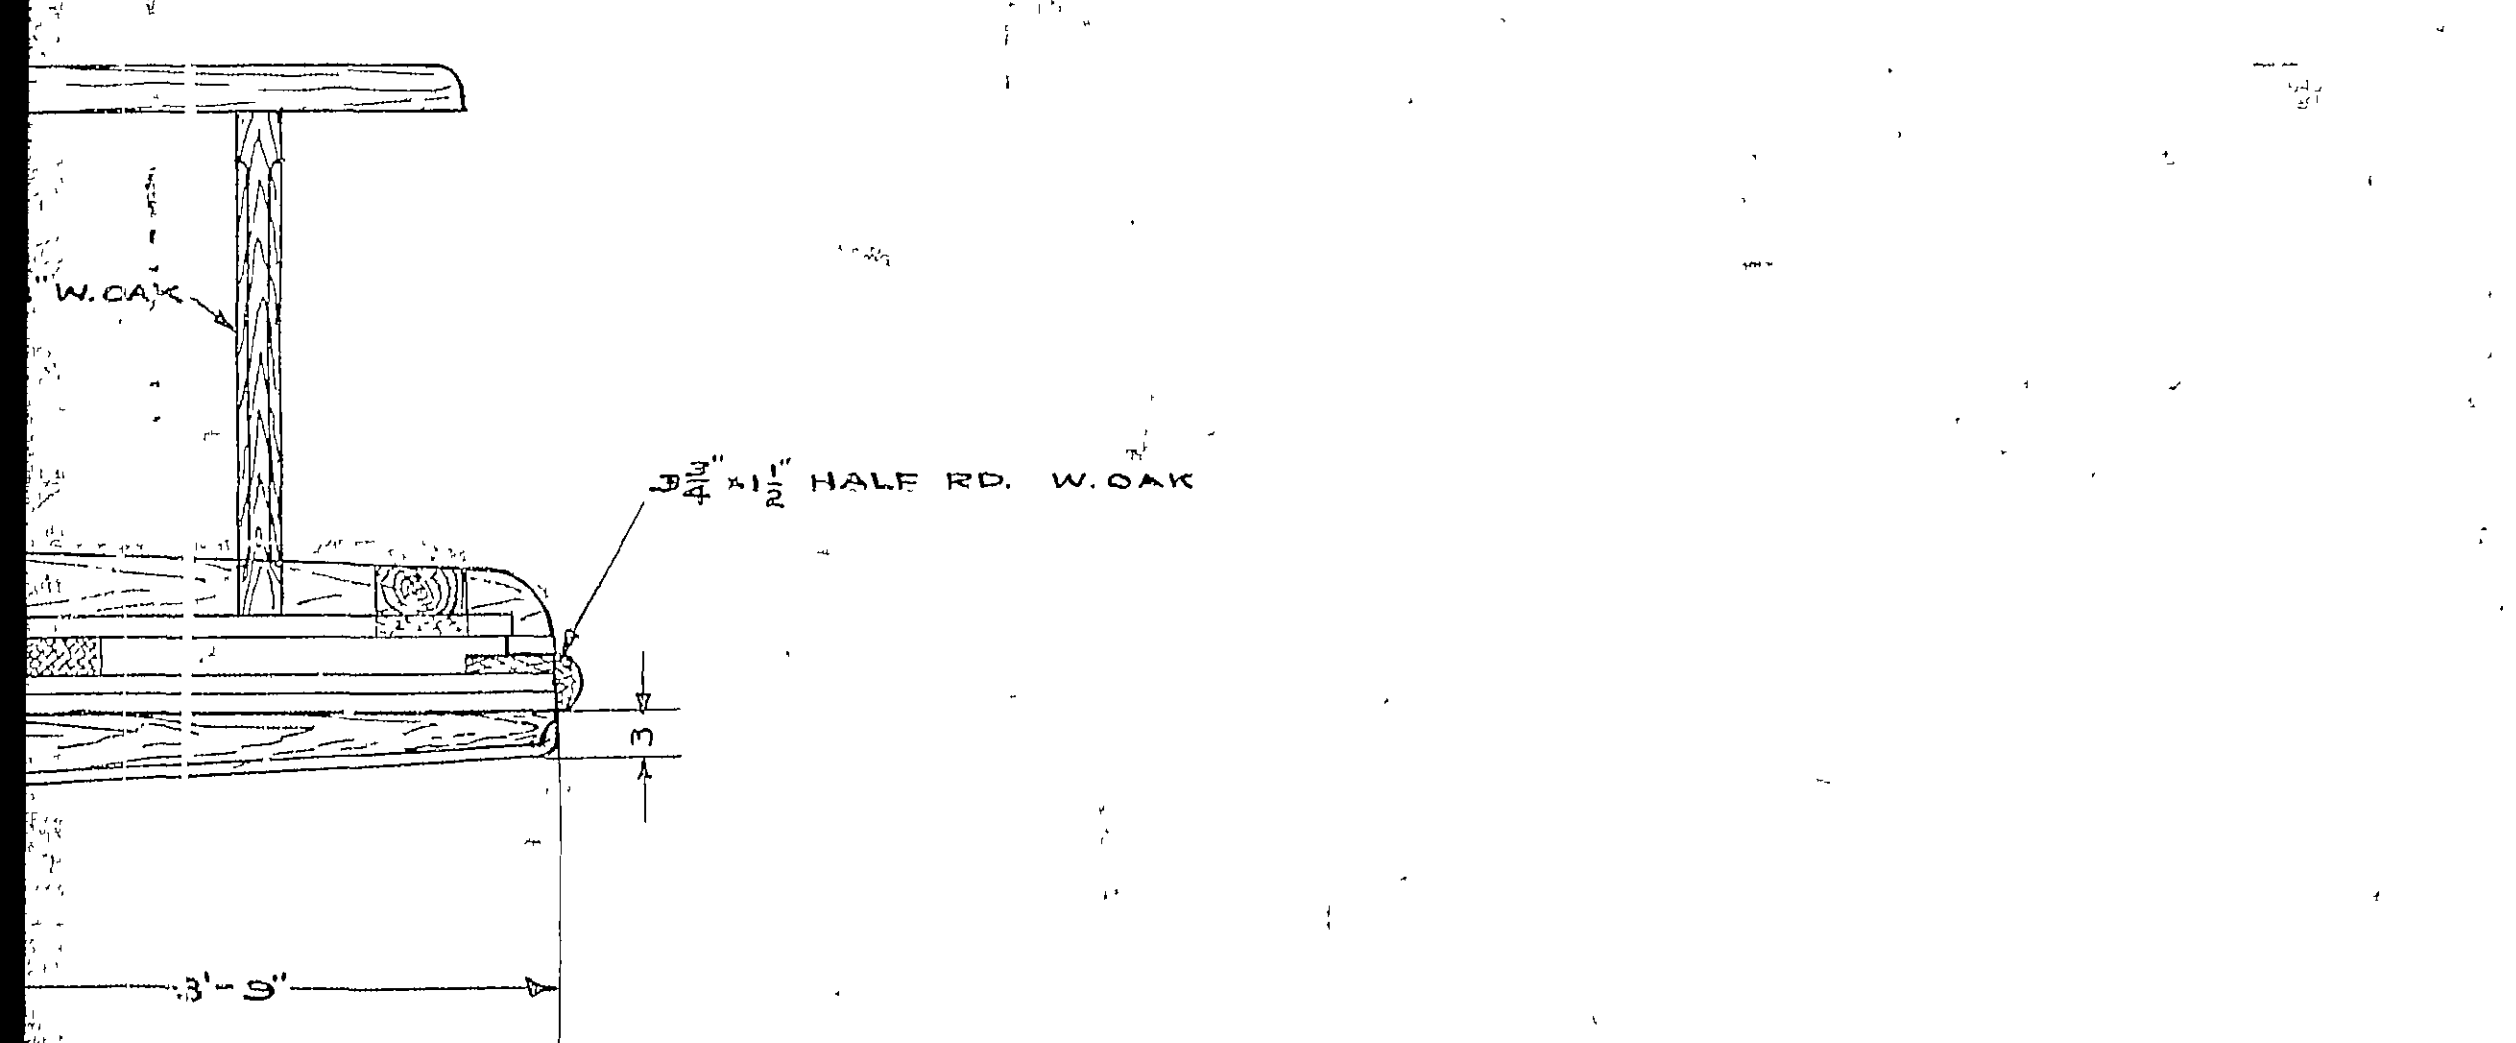

FORE TOP
SCALE 3/4" = 1 FT

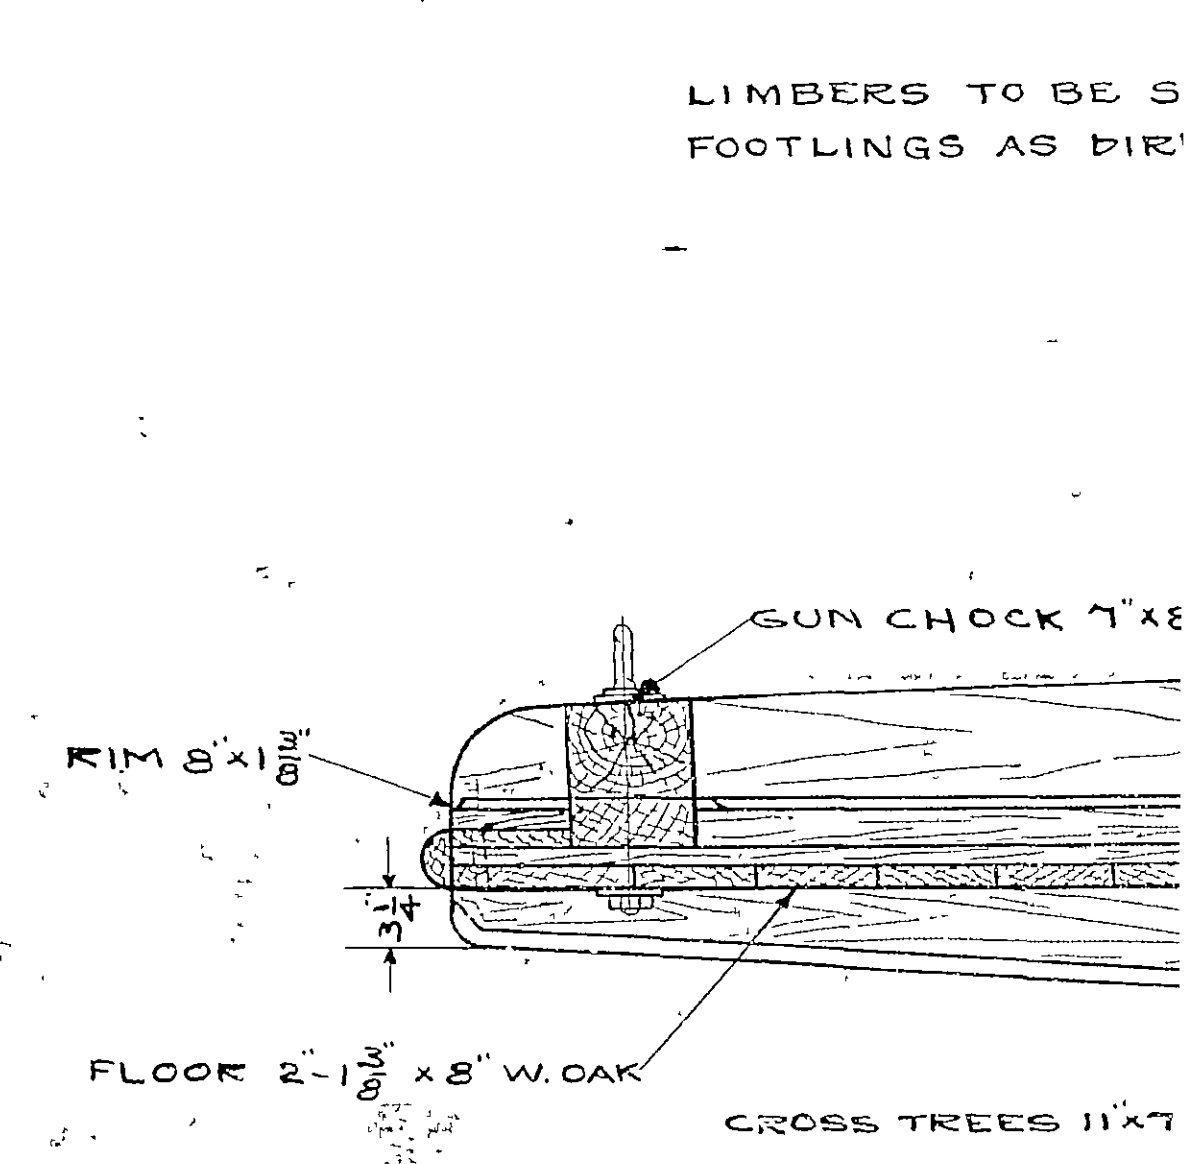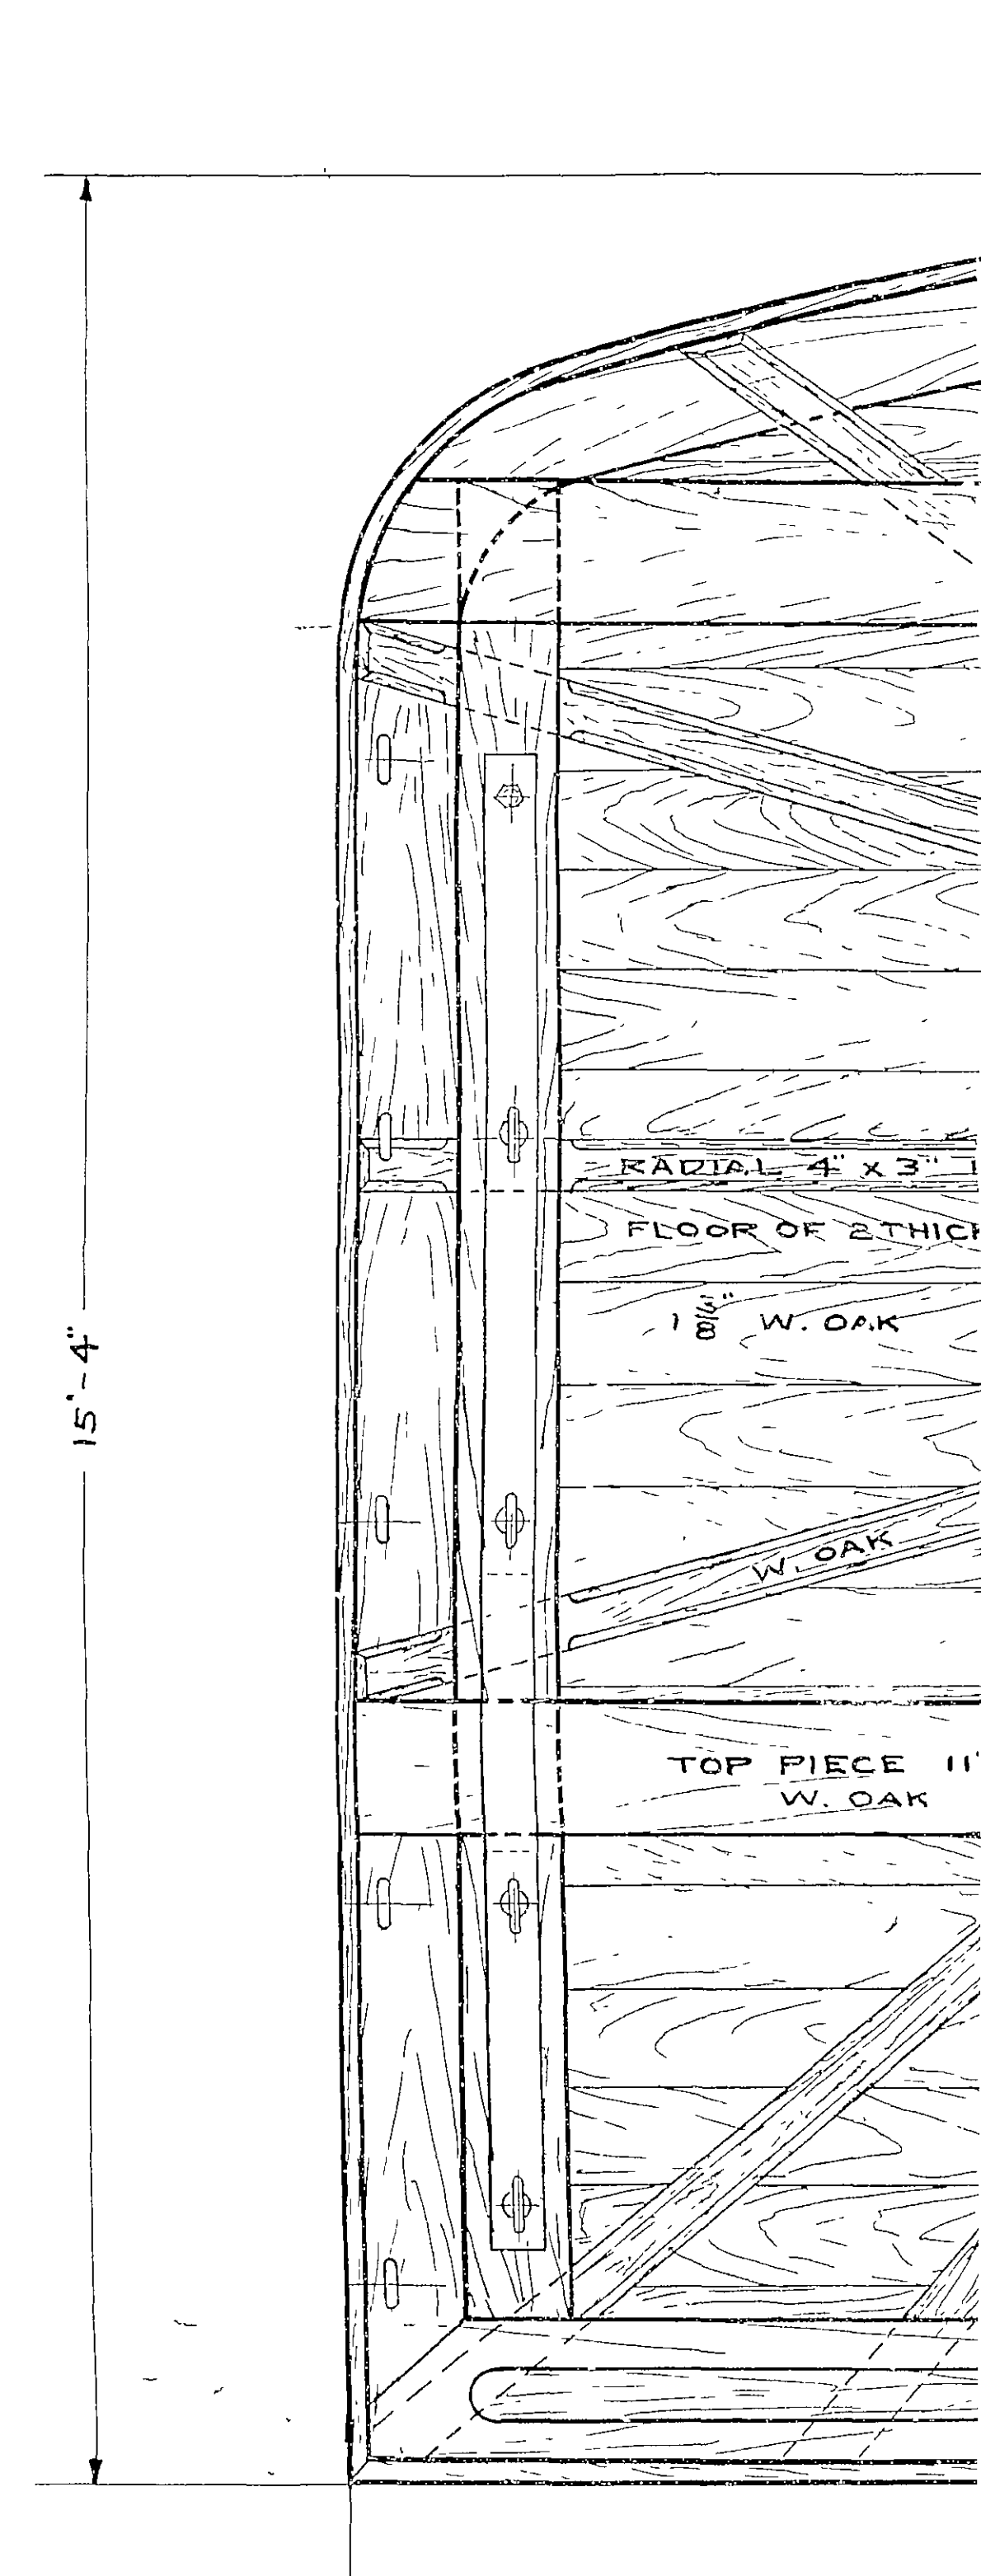


CROSS TREES 11\"/>

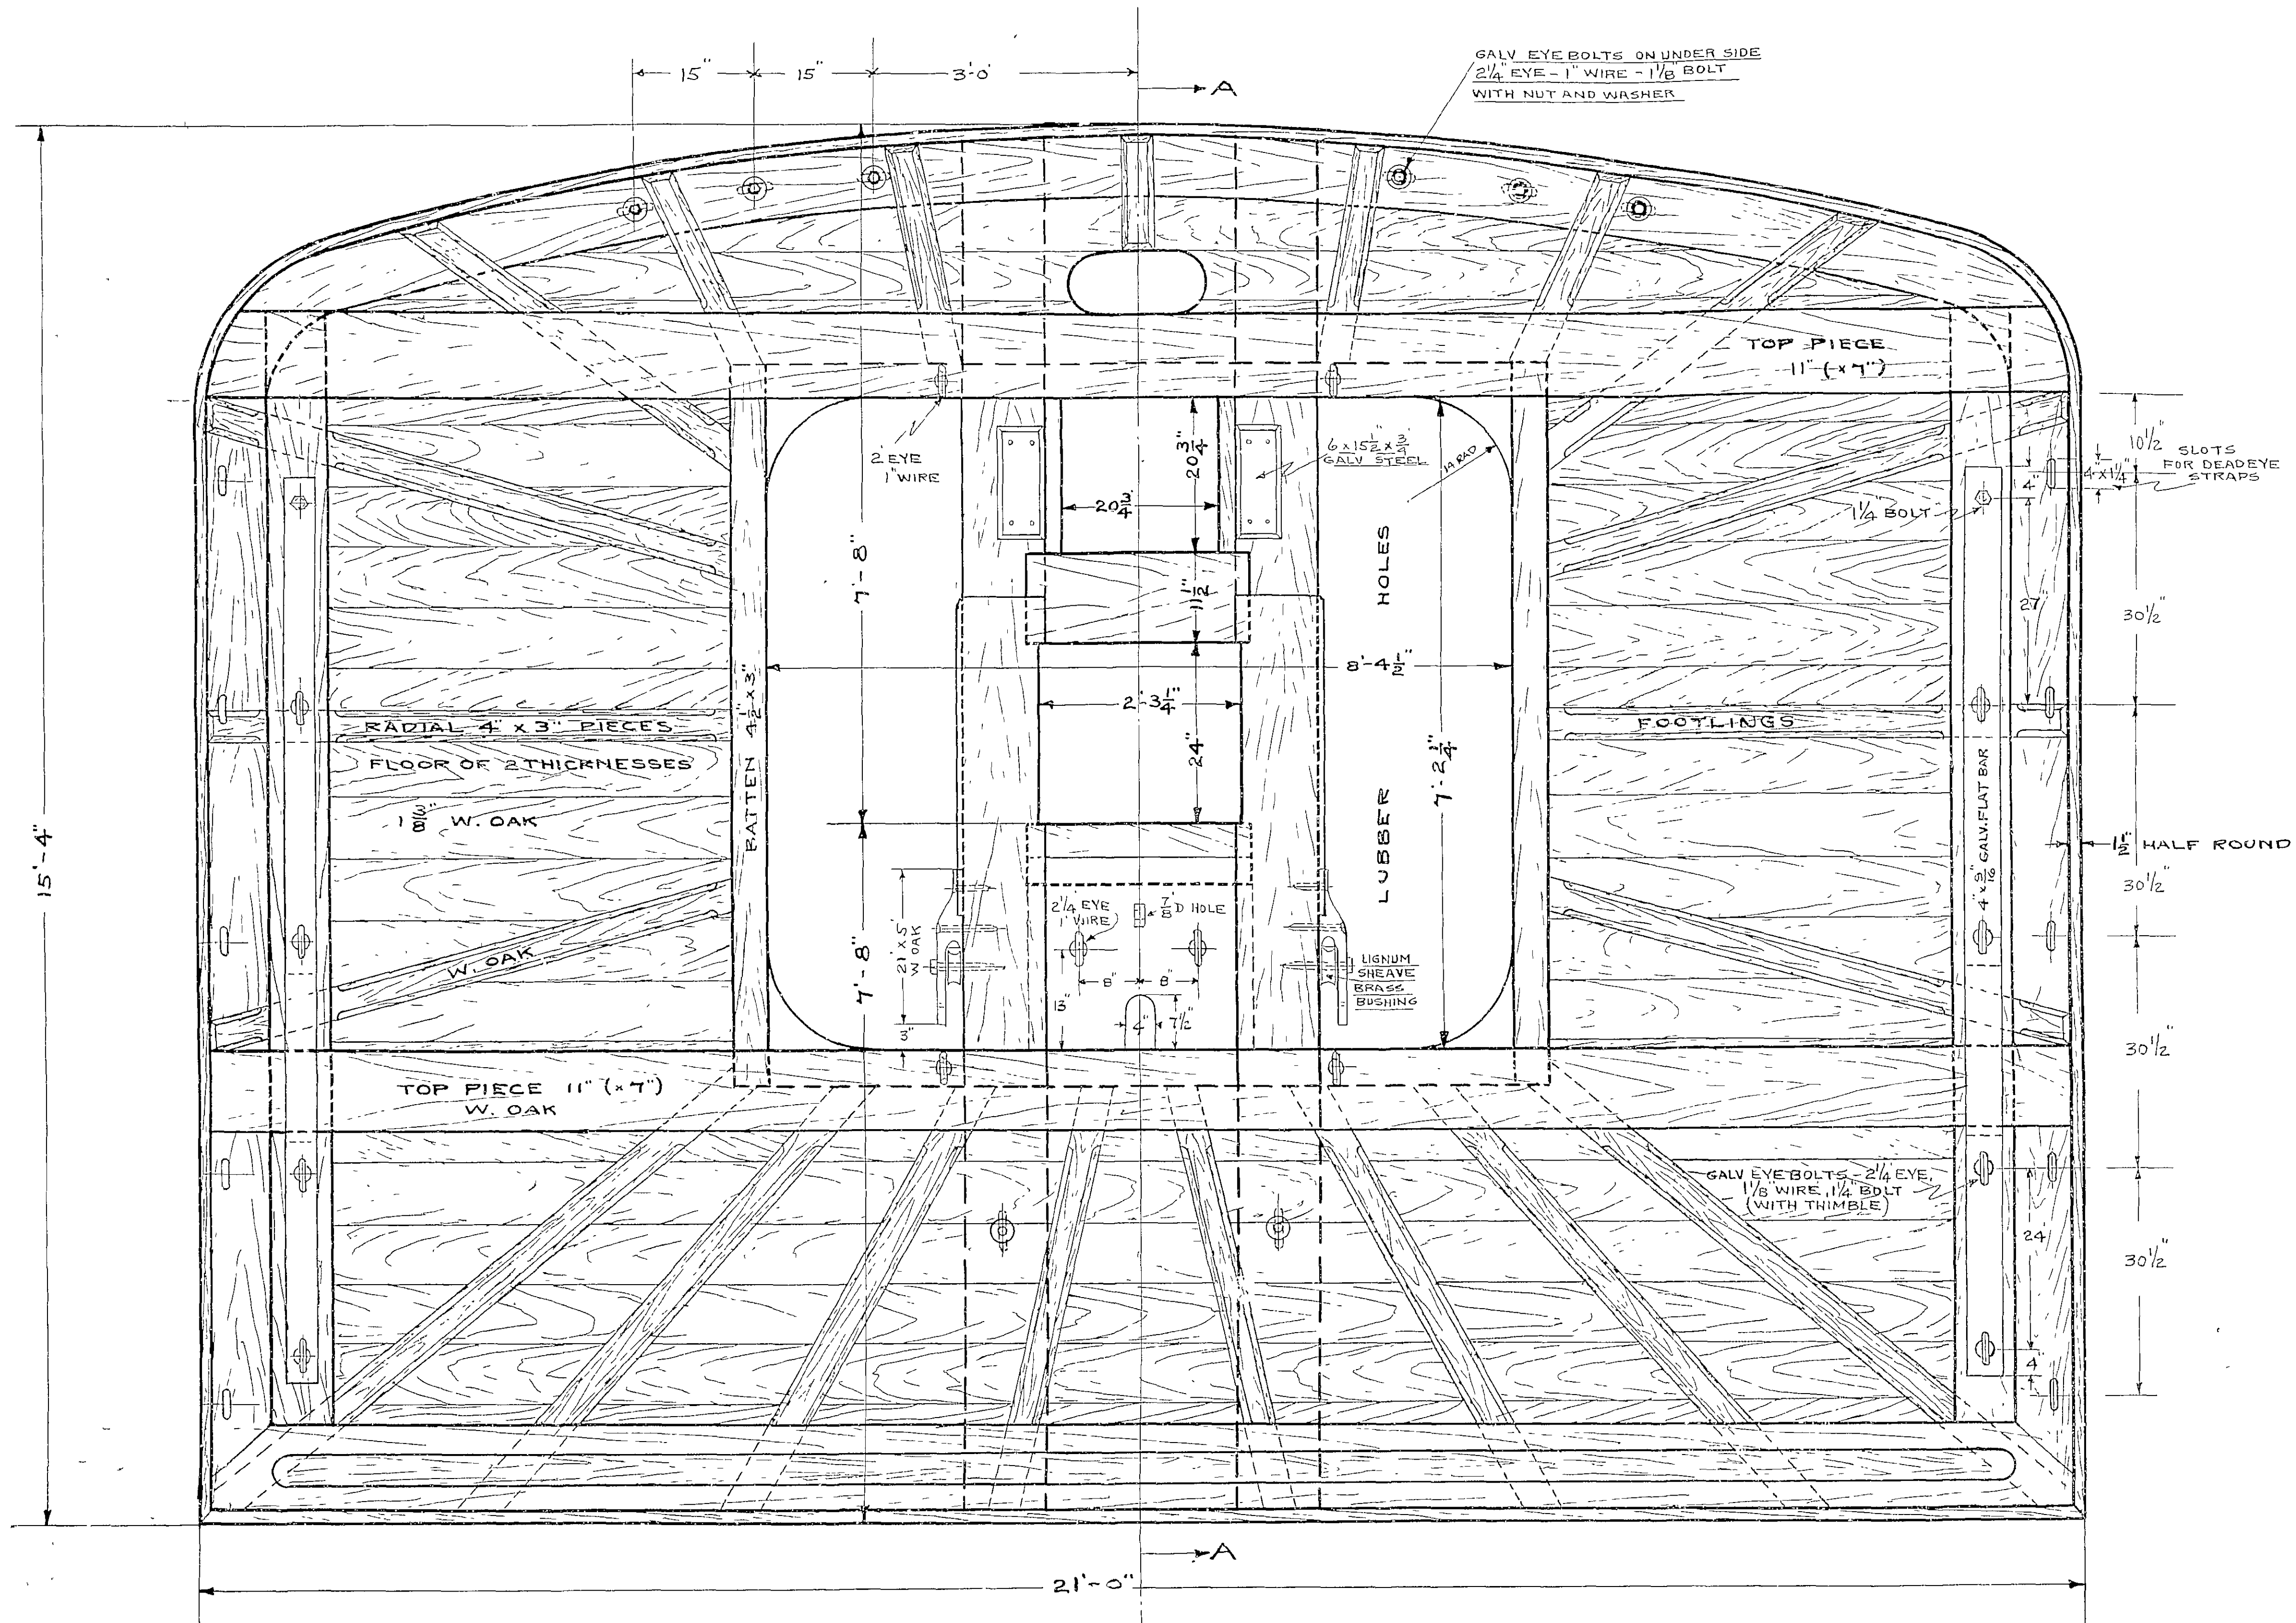

REFERENCE PLANS


FORE, MAIN & MIZZEN LOWER MASTS	#30185
SPAR DECK GENERAL ARRANGEMENT	21209 -- 24422 FIN. PLAN.
SPAR DECK PLANKING REMOVED	17636
BOW SPRIT	30154

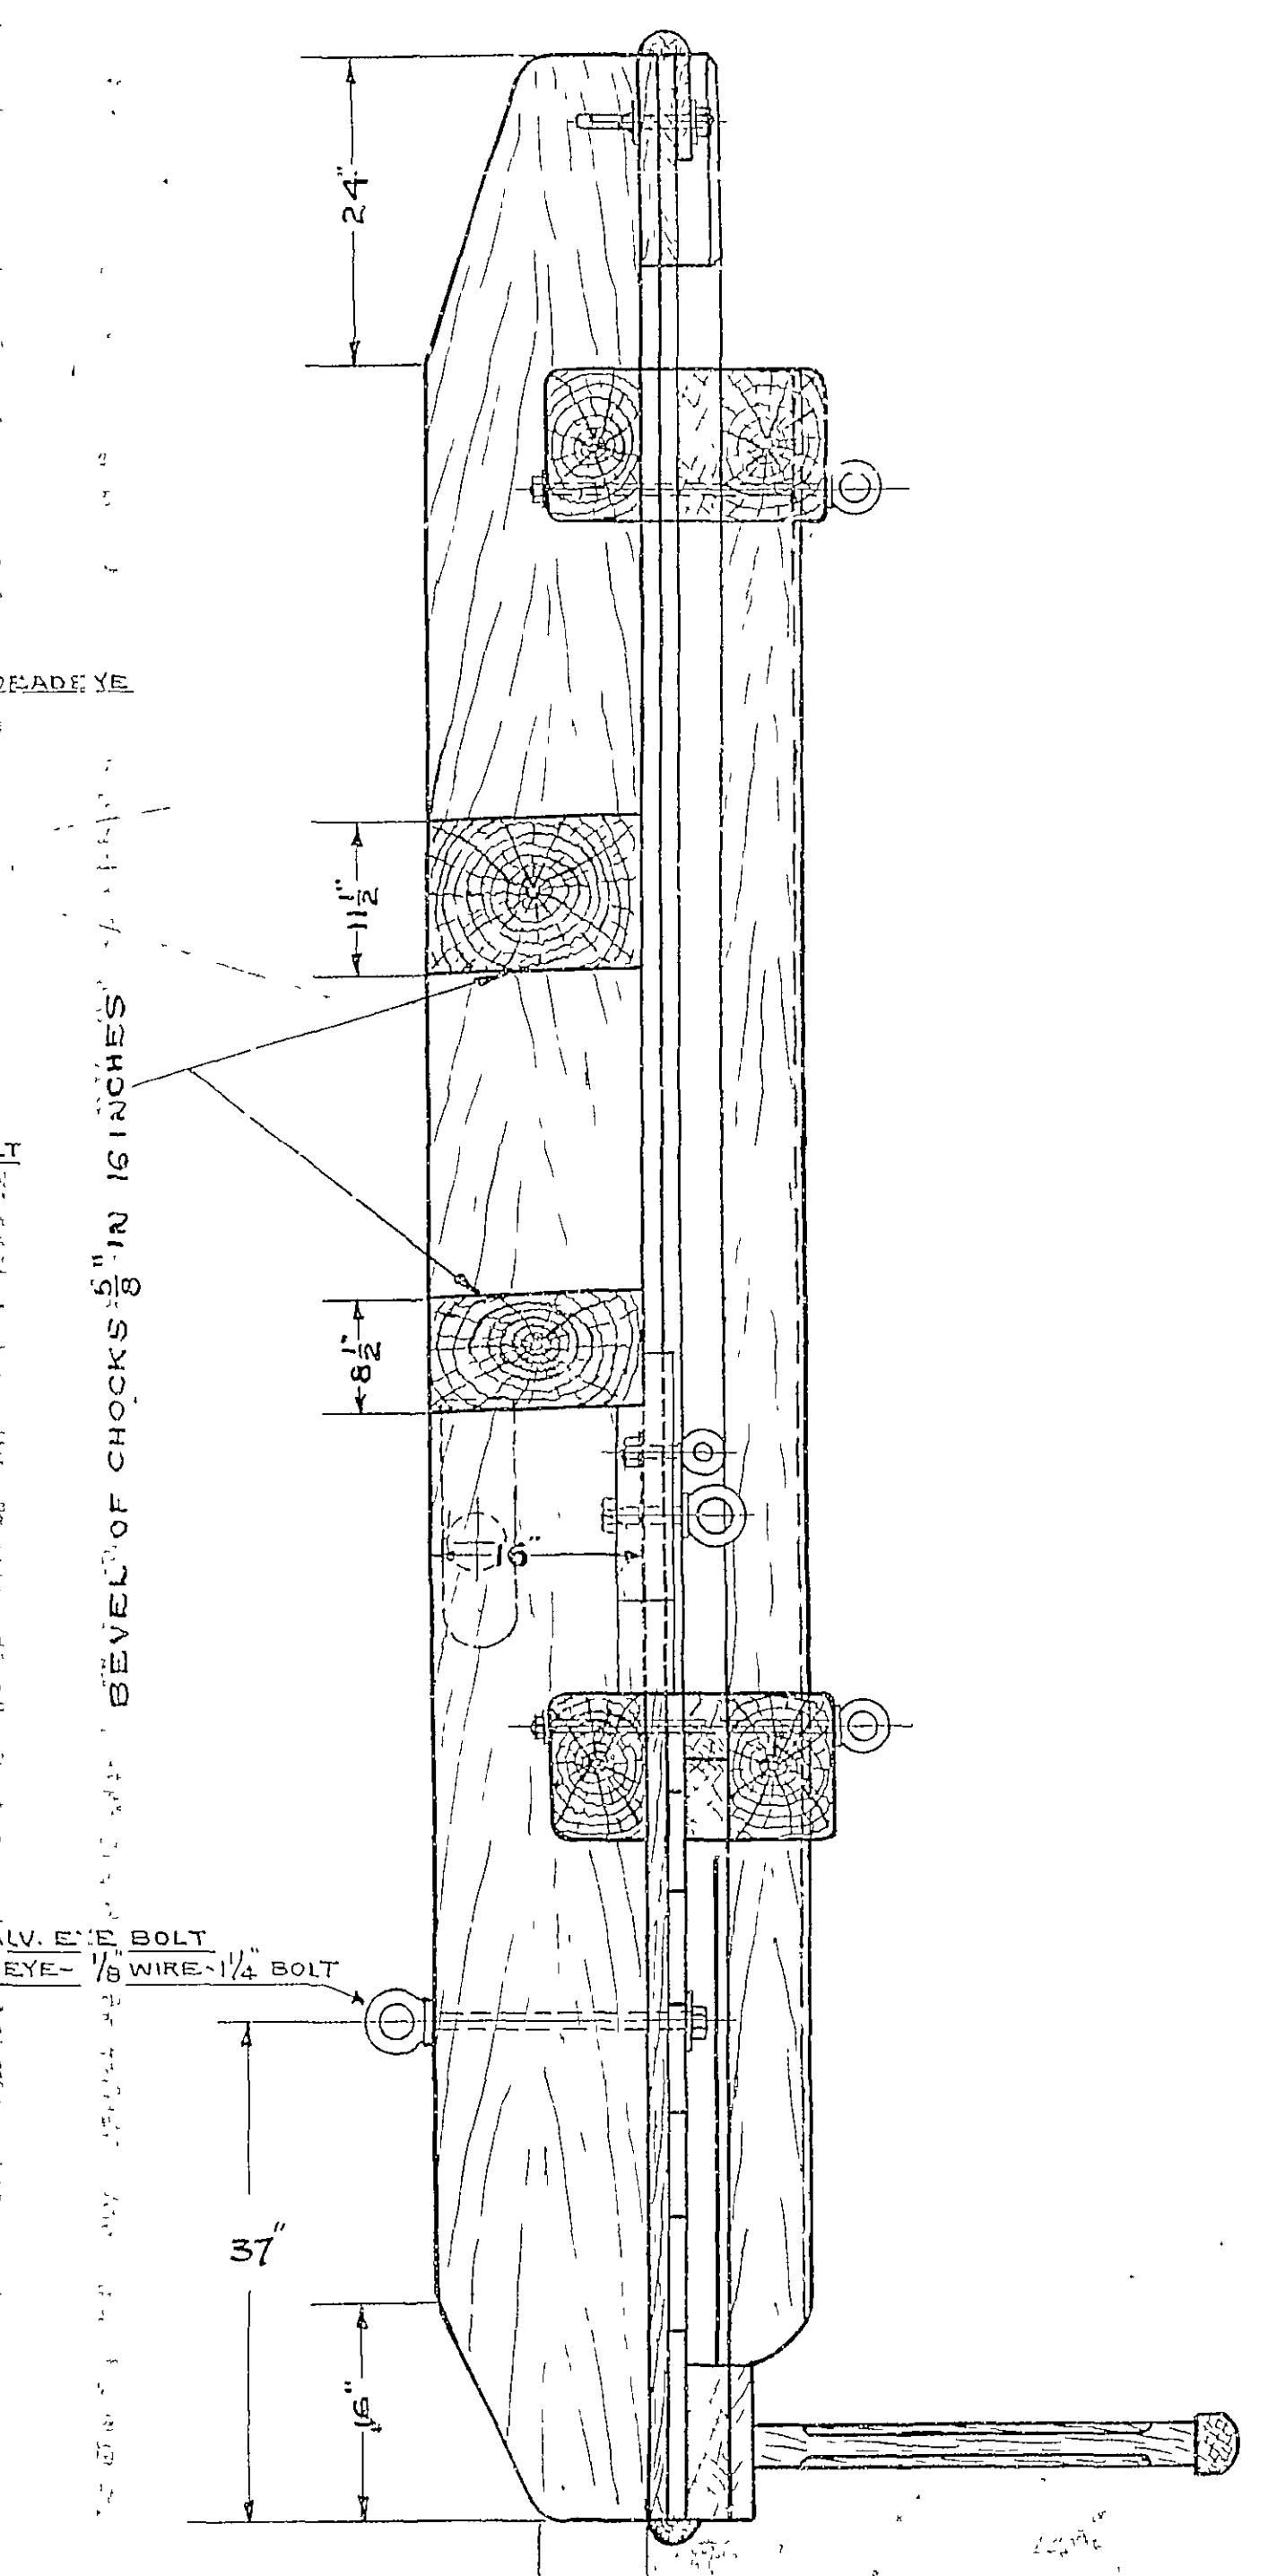

SECTION A.A
SCALE 3/4" = 1 FT.

NOTE: THIS PLAN SUPERSEDES BOSTON NAVY YARD PLAN #15031 DATED JULY 1907

NOTE: THE DESIGN OF TOPS FOR MASTS AS SHOWN ON THIS PLAN HAS BEEN DRAWN AFTER CONSIDERABLE RESEARCH INVESTIGATION OF HISTORICAL SKETCHES, OLD PLANS, TRACINGS, PAINTINGS, WOOD-CUTS & OLD ENGRAVINGS, BOOKS & SHIP MODELS OF AMERICAN AND EUROPEAN BUILT FRIGATES AND SHIPS OF THE PERIOD 1600 TO 1820.

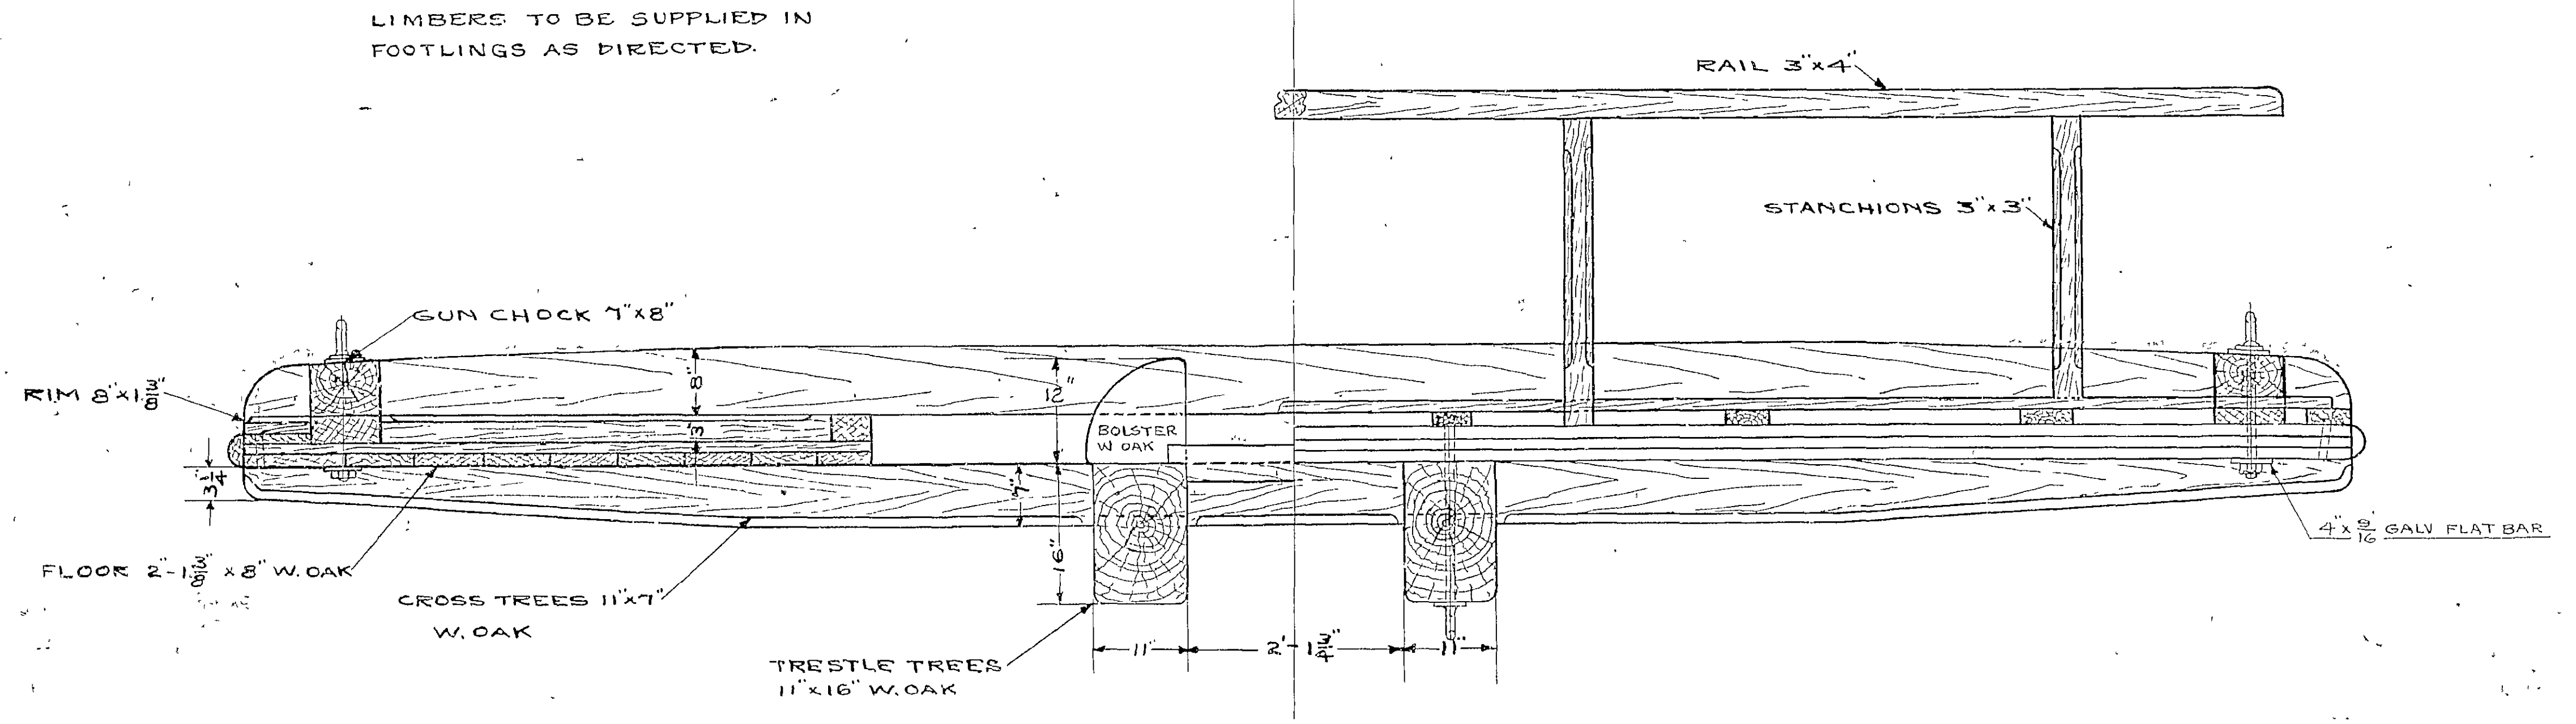

MAIN TOP
SCALE 3/4" = 1 FT.

RESTORATION 1927

**U. S. FRIGATE CONSTITUTION
TOPS FOR MASTS**

NAVY YARD, BOSTON MAY 1928
SCALE 3/4" = 1 FT.

APPROVED FOR MANAGER
John O. Lord
LIEUT. (E.C.) U.S.N.
SUPT. OF RESTORATION.