


STRINGER TIMBERS TO BE LINED ON OUTBOARD SIDE TO APPROXIMATE LINING OF CEILING


SECTION AT A-A

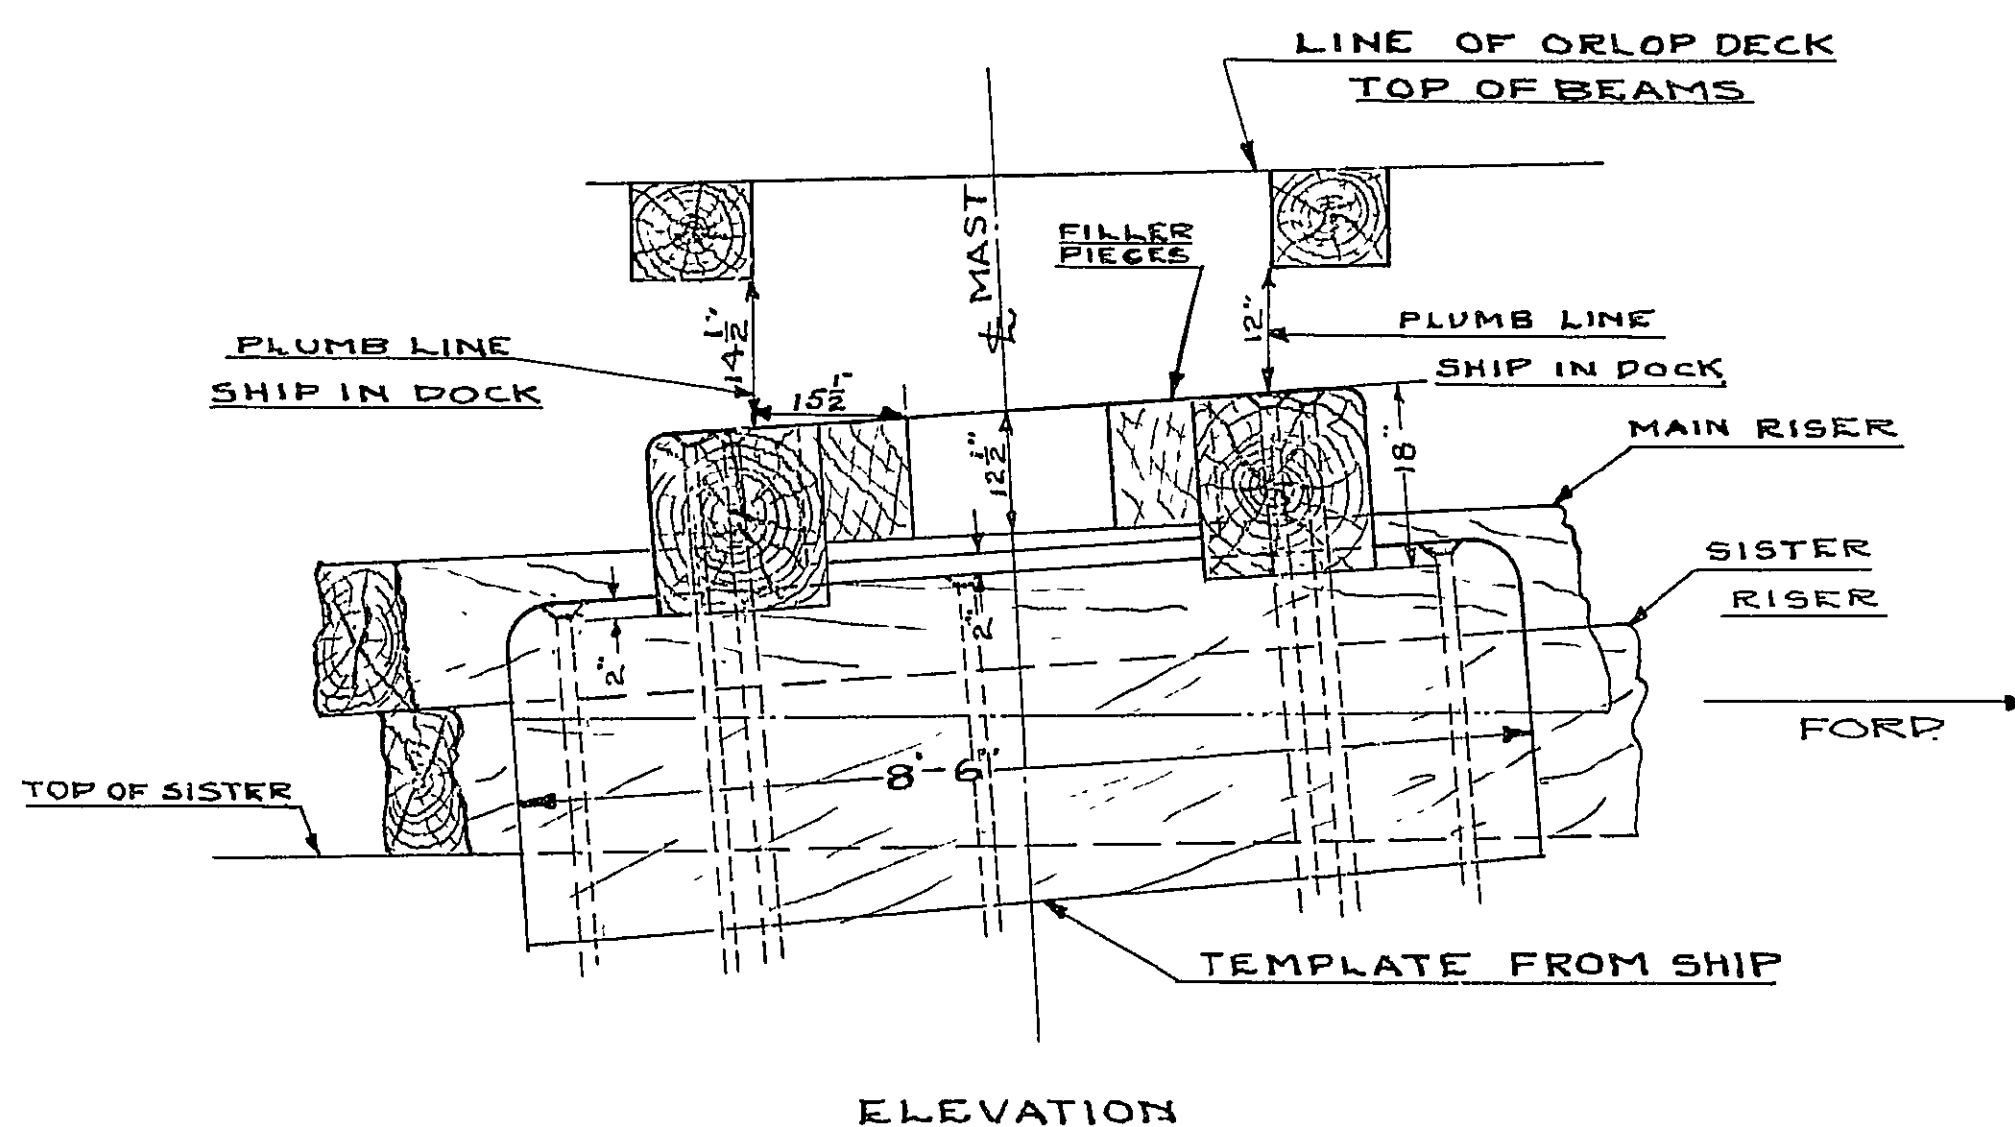

ELEVATION

REFERENCE PLANS
HOLD GENERAL ARRANGEMENT *29079
MAIN MAST STEP 14708

NOTE: - ALL MATERIAL TO BE OF LIVE OAK

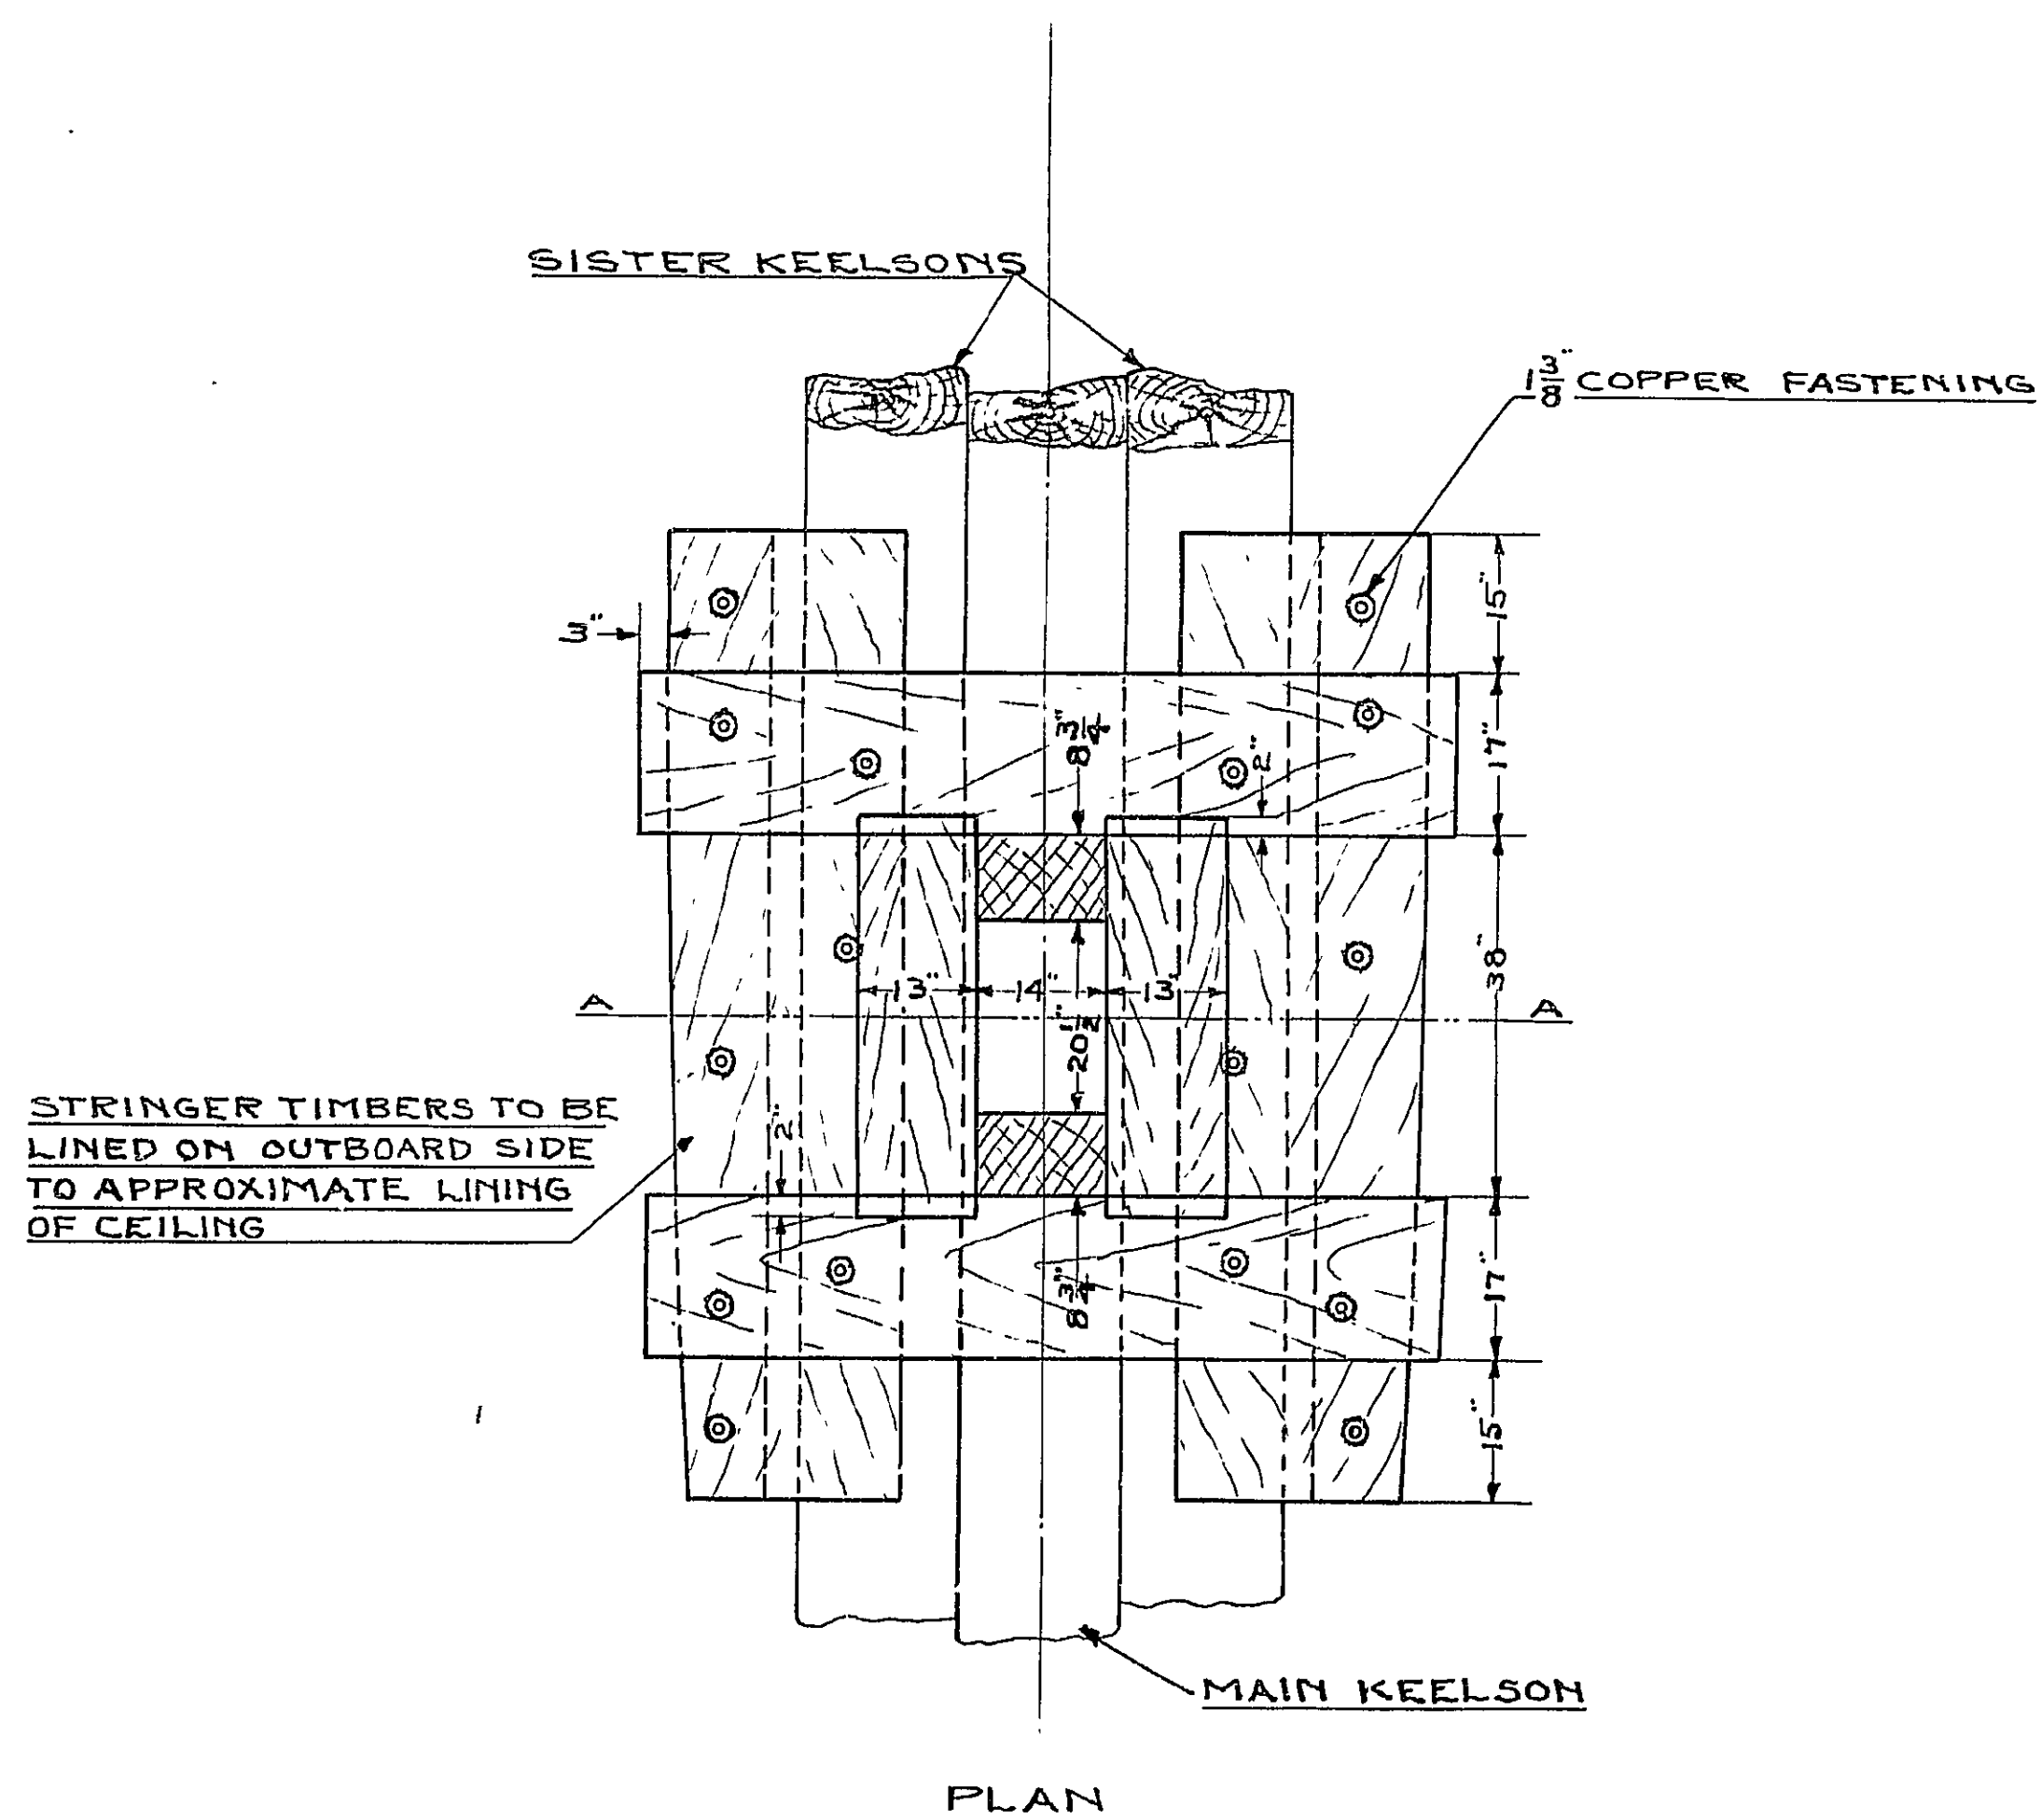

PLAN

RESTORATION 1927

U. S. FRIGATE CONSTITUTION

FORE MAST STEP

NAVY YARD, BOSTON.

FEB. 1928

SCALE $\frac{1}{2}$ = 1 FT

IN CHARGE OF WORK J. A. LORD, LIEUT. (C.C.) U.S.N.

DRAWN BY *Wm. F. Lehmann*

TRACED BY *Edw. McLaughlin*

APPROVED FOR MANAGER

John A. Lord
LIEUT. (C.C.) U.S.N.
SUPT. OF RESTORATION

NO. 14704