



NOTE: - ALL MATERIAL TO BE OF LIVE OAK

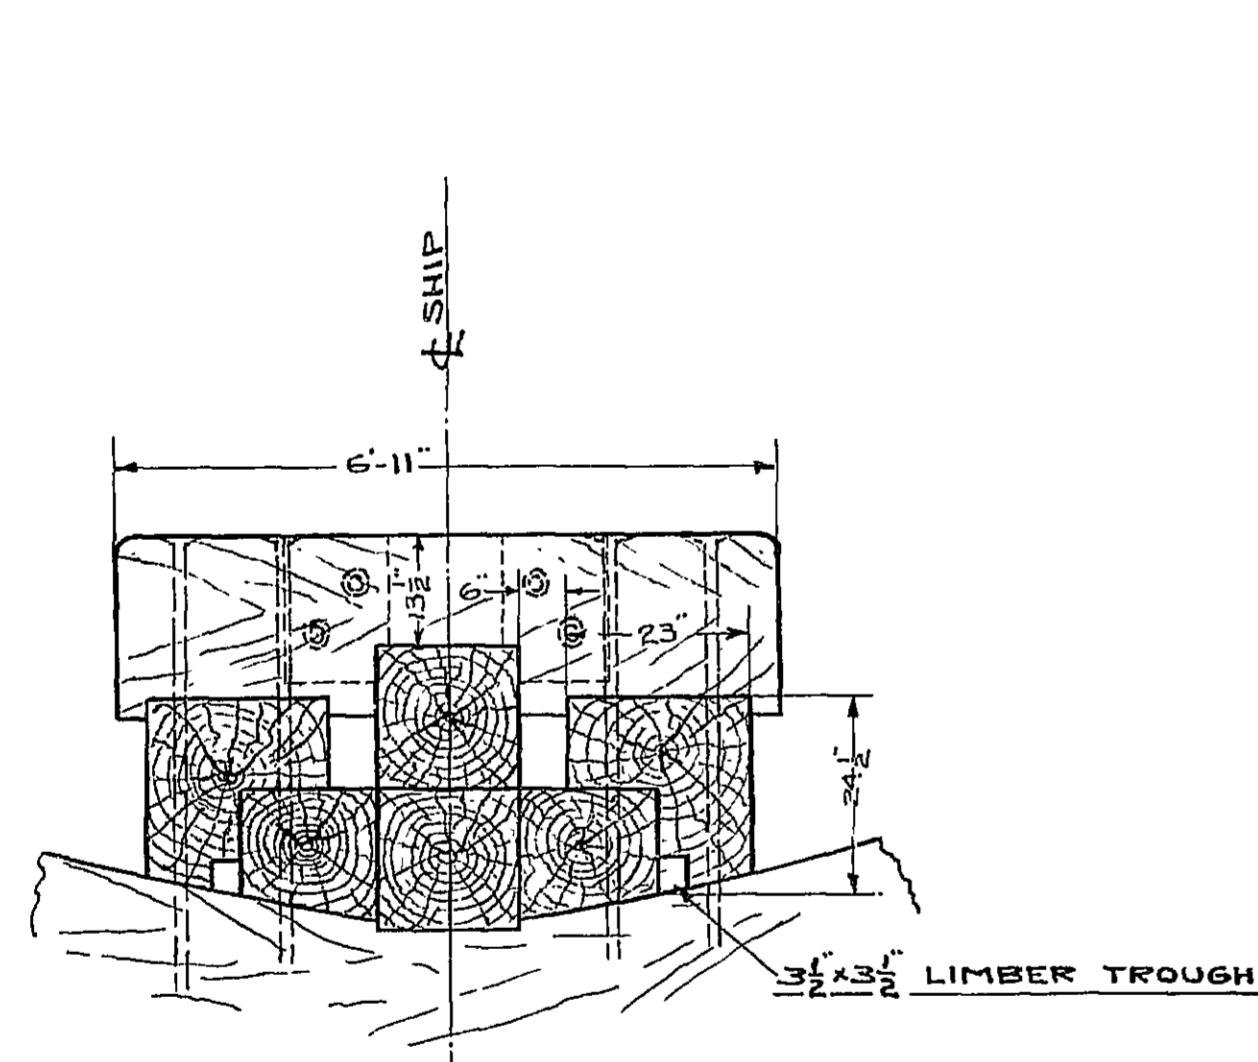

ELEVATION-LOOKING AFT.

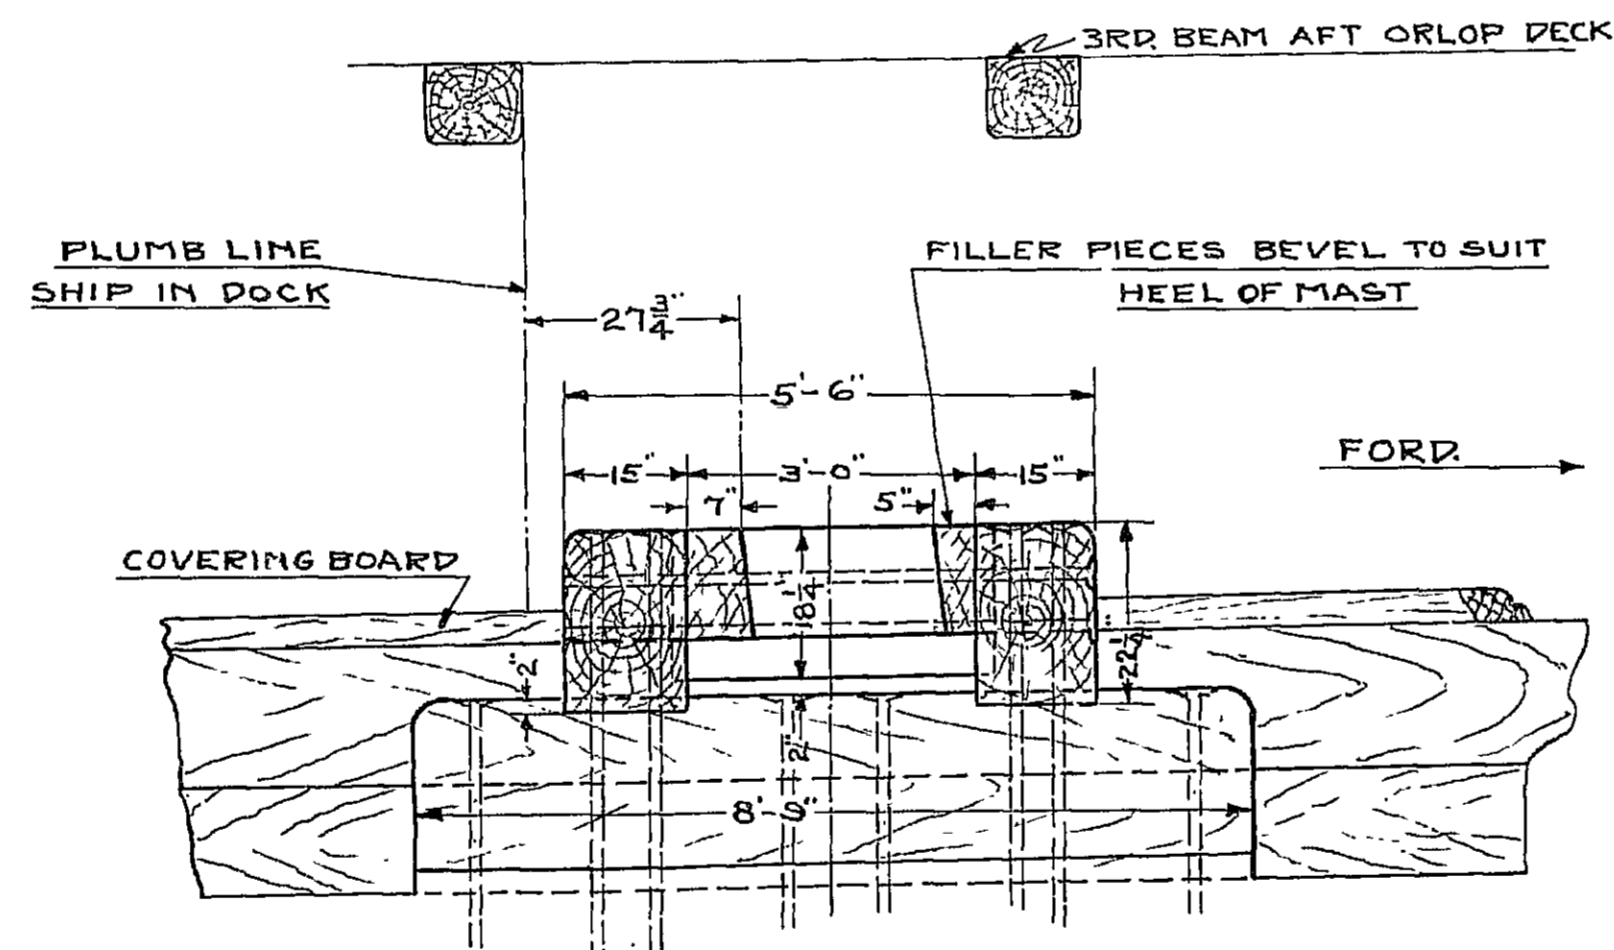

ELEVATION-LOOKING TO PORT

RESTORATION 1927

U. S. FRIGATE CONSTITUTION

MAIN MAST STEP

NAVY YARD, BOSTON.

JAN. 1928

SCALE: 1/2" = 1 FT.

DRAWN BY JOHN A. LORD, LIEUT. (C.C.) U.S.N.
WARREN P. LIEBMAN, JR.
TRACED BY Edw. McDermott

APPROVED FOR MANAGER
John A. Lord
LIEUT. (C.C.) U.S.N.
SUPT. OF RESTORATION

NO. 14708