

REFERENCE PLANS
STERN EXPANSION (AS LAIST PRIOR TO RESTORATION) #21211
SPAR DECK GENERAL ARRANGEMENT 21209
GUN DECK GENERAL ARRANGEMENT 34676


RESTORATION 1927

U.S. FRIGATE CONSTITUTION
STERN ORNAMENTATION
DETAILS

NAVY YARD, BOSTON JULY 1928
SCALE 1/4" = 1'-0" & FULL SIZE

APPROVED FOR MANAGER
John H. Long
CHIEF, U.S.N. DIV.
SUPT. OF RESTORATION


NO. 23231

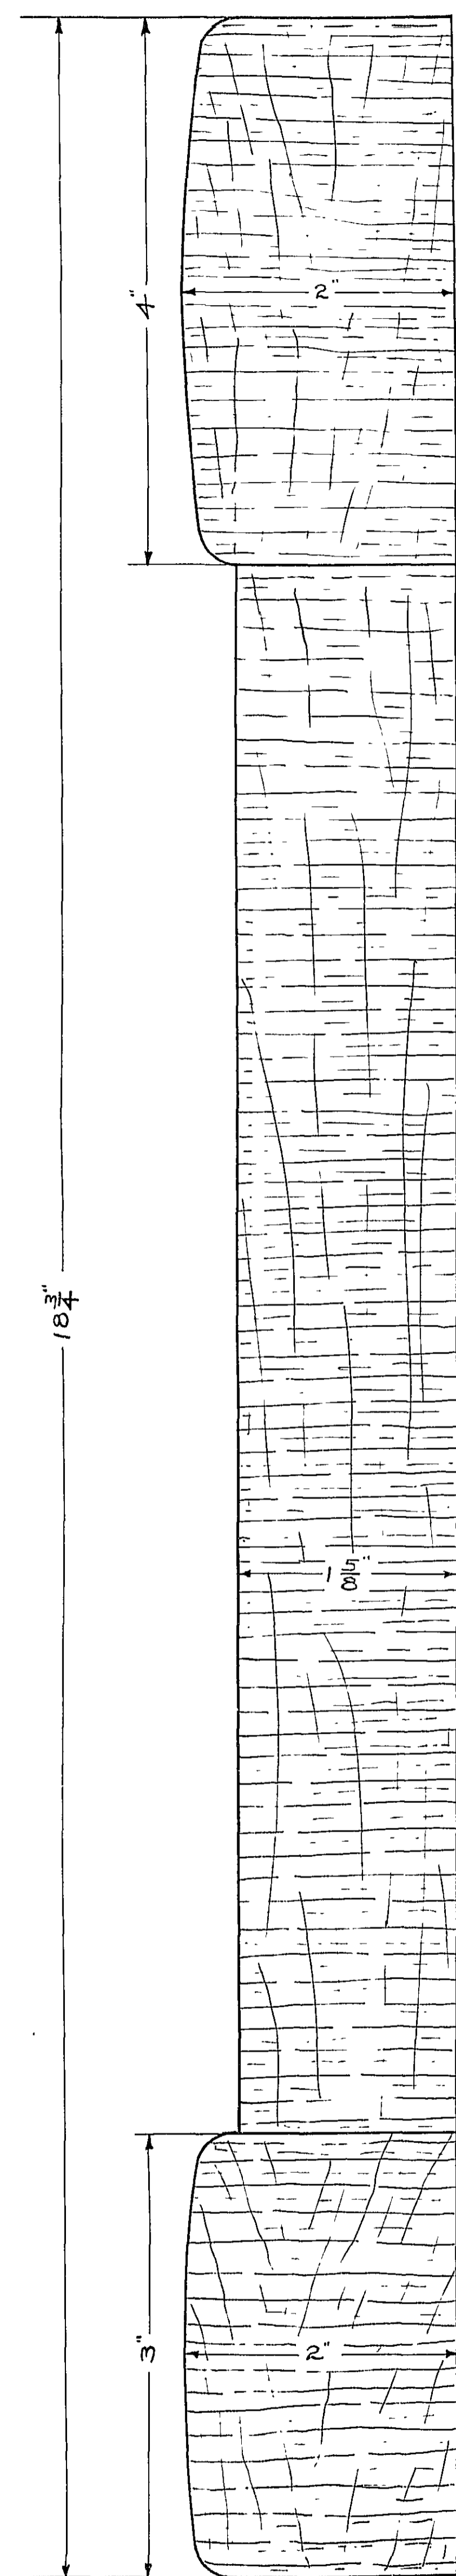


SECTION OF MOLDING & TRAIL BOARD AT THE SHIP
SCALE FULL SIZE

NOTE: THE THICKNESS OF MOLDING & BOARD REMAIN CONSTANT VIZ. $2 \frac{1}{8}$ IN. THE WIDTH HOWEVER CHANGES CONSTANTLY, TAPERING TO TOTAL WIDTH OF 9"


IN CHARGE OF WORK J. ALORD, LIEUT. (E.C.) U.S.N.
DRAWN BY *Warren D. Liebman*
TRACED BY *Gene Robinson*

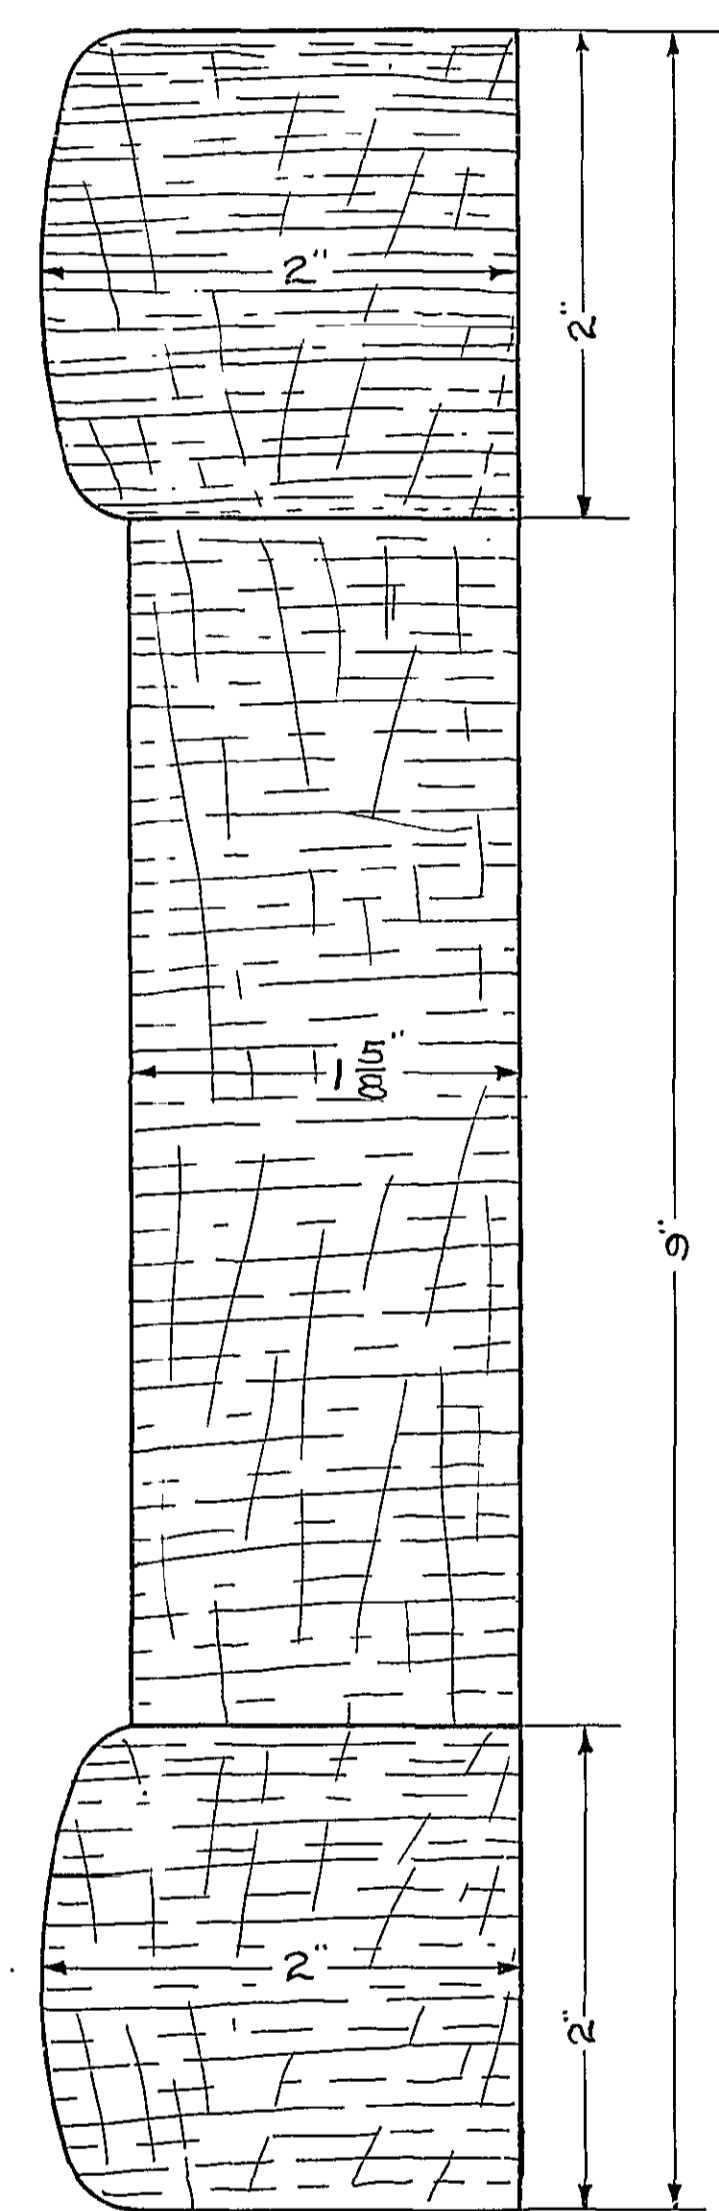


SECTION OF MOULDING AT BOTTOM
SCALE FULL SIZE

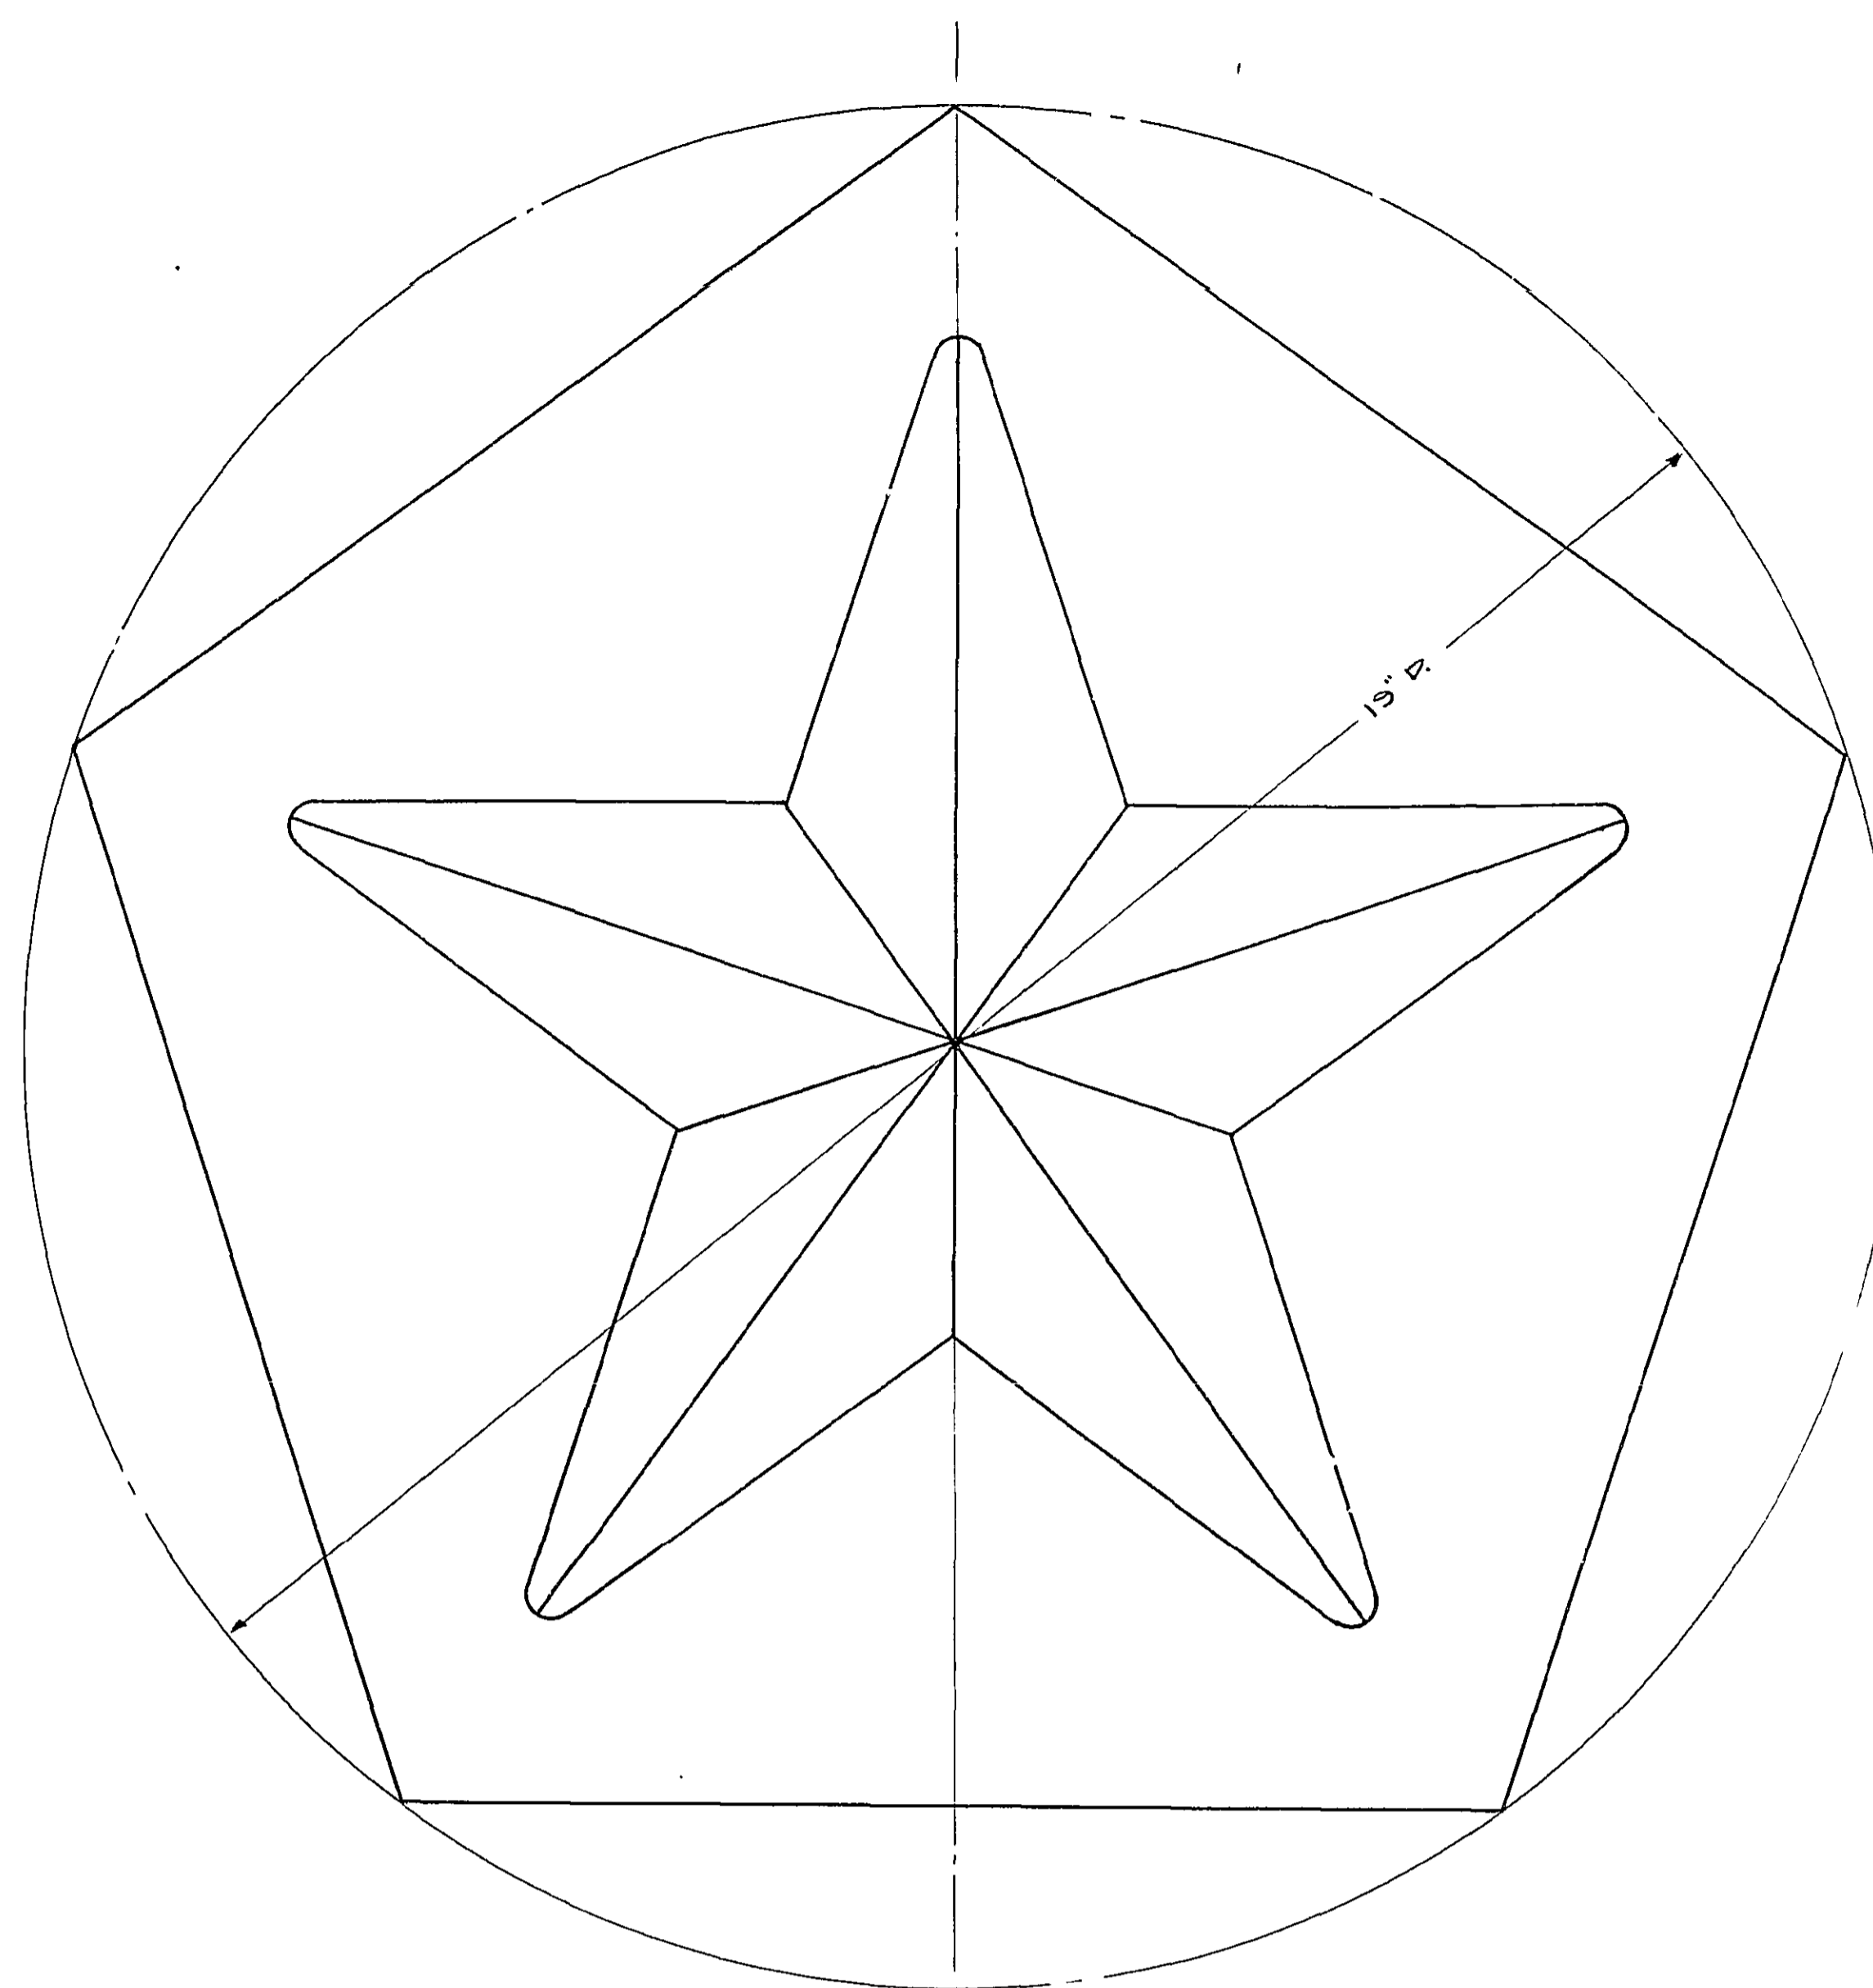


PLAN

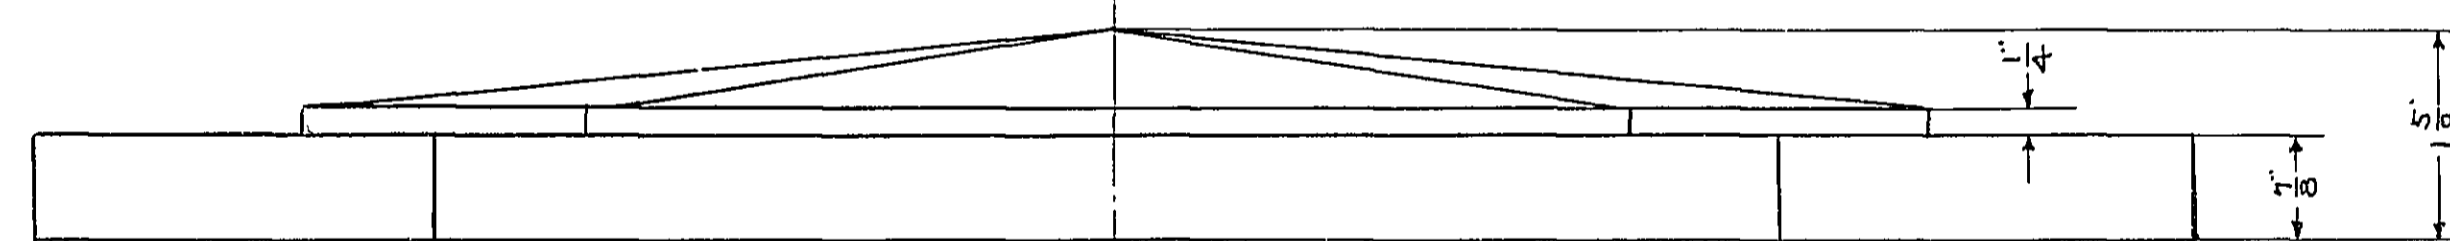


ELEVATION OF STAR
SCALE: 6" = 1 FT.

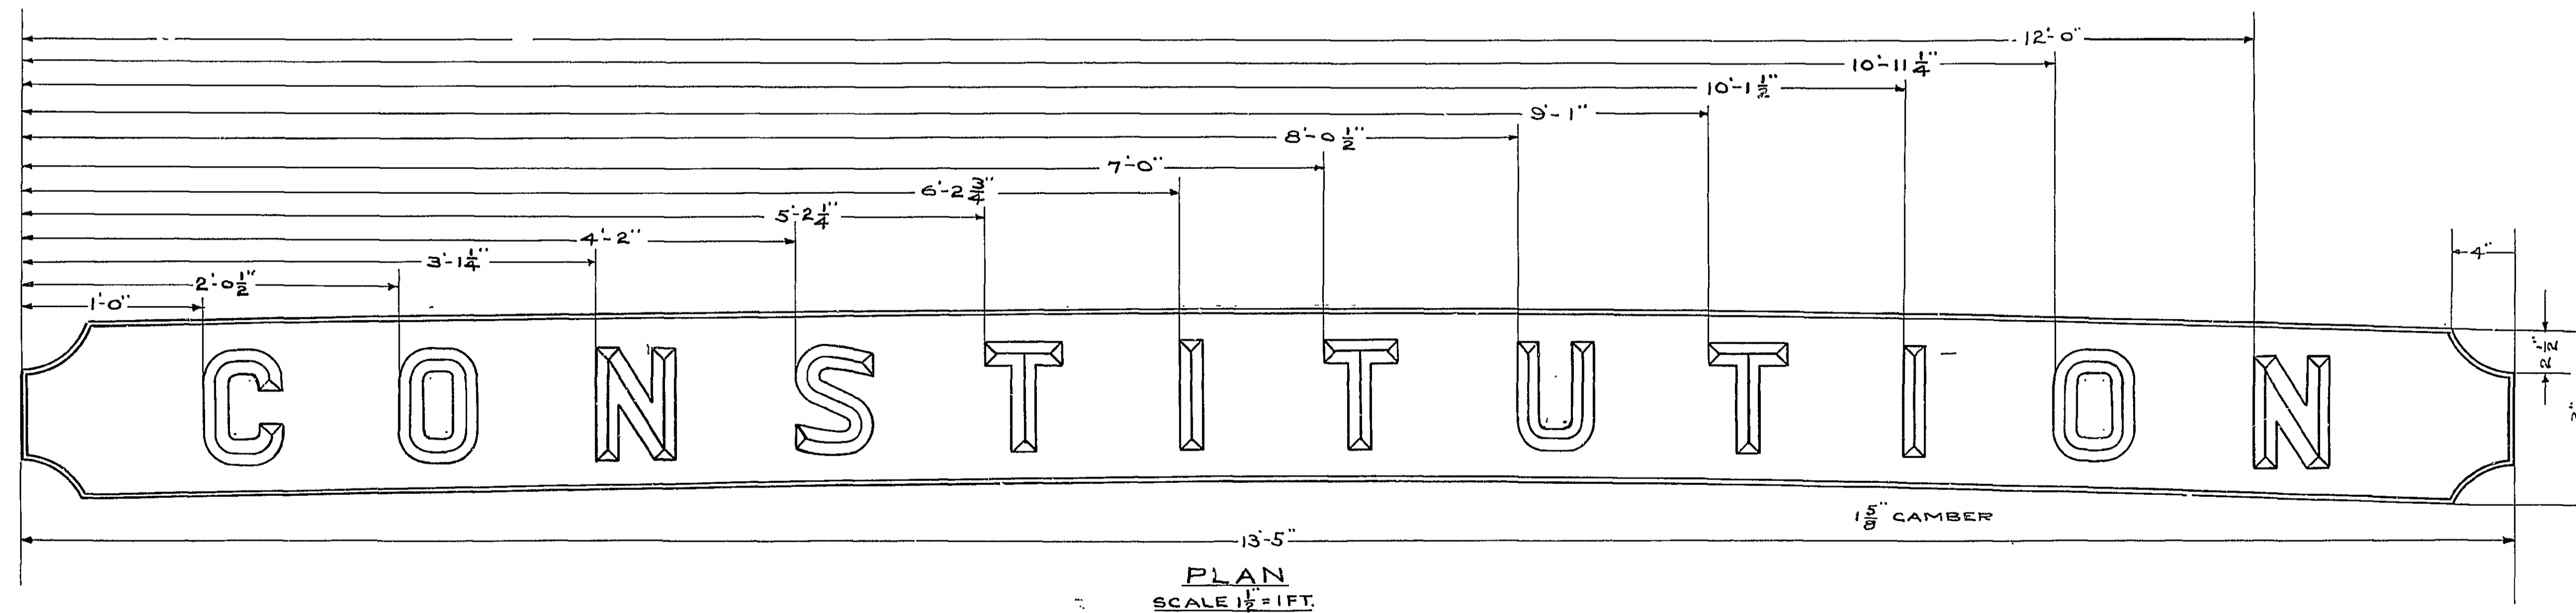



PLAN
SCALE 1 1/2" = 1 FT.

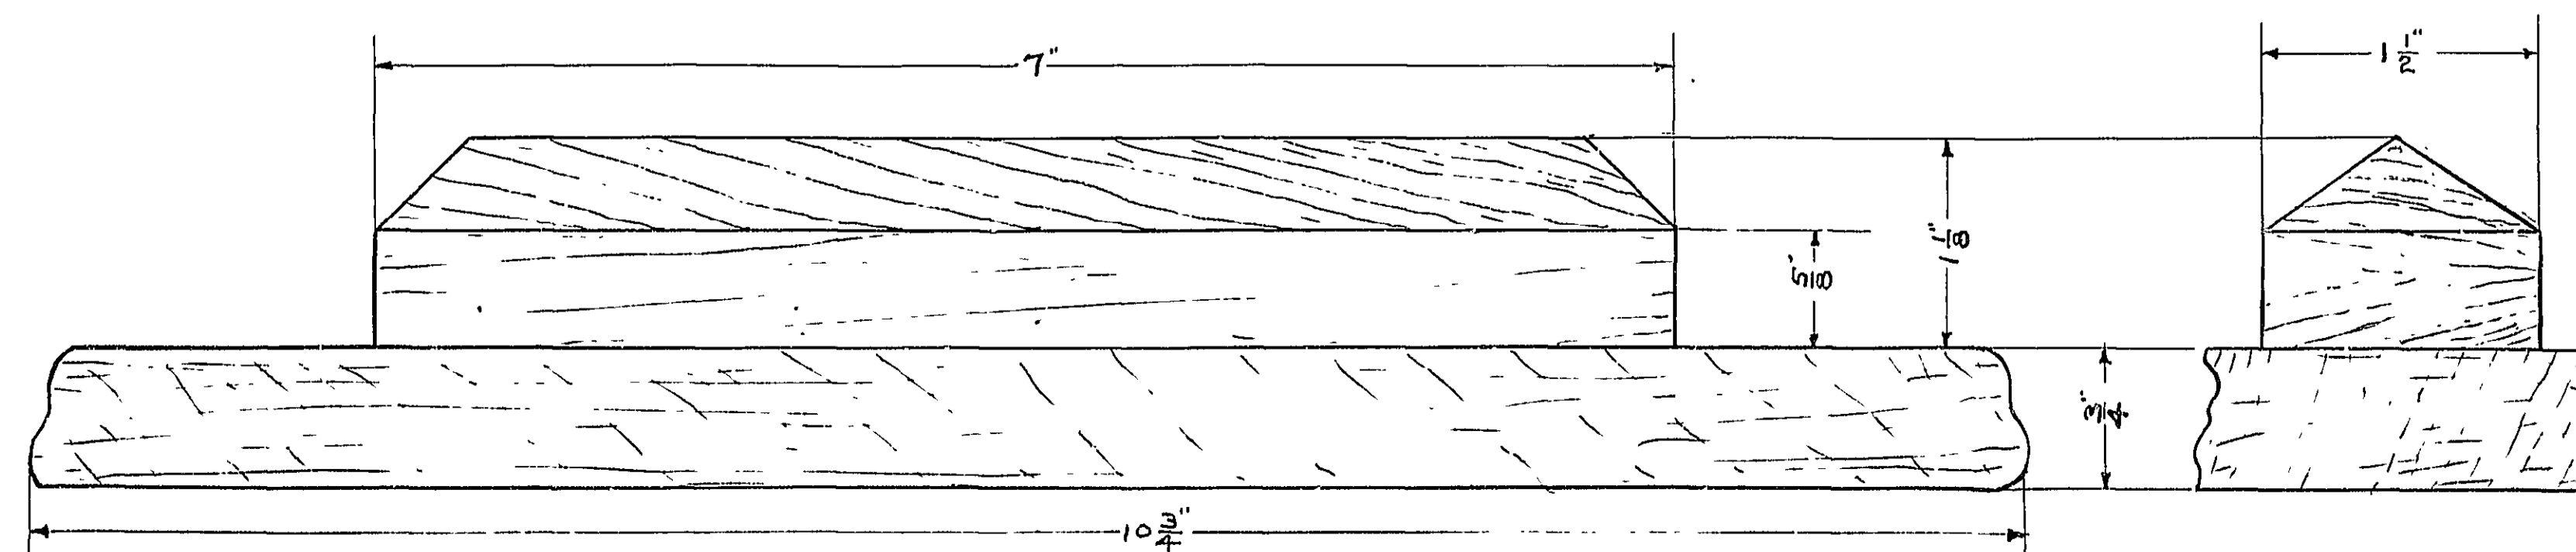


ELEVATION OF NAMEBOARD & LETTERING
SCALE FULL SIZE

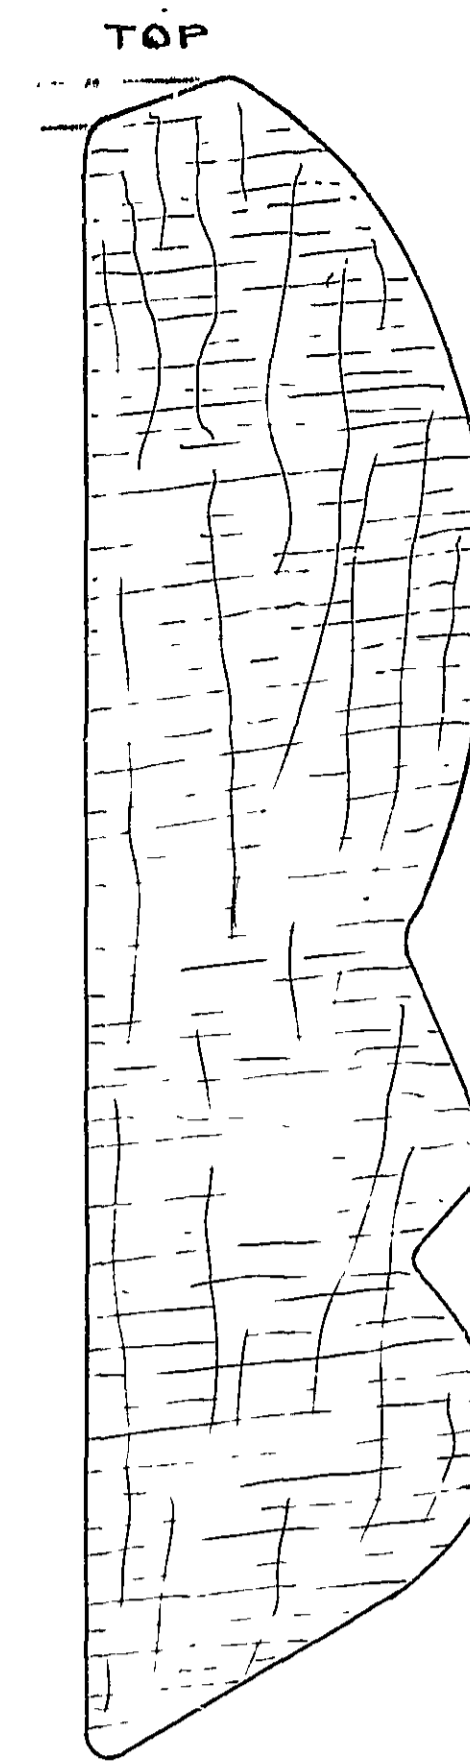


SECTION OF MOLDING BELOW GUN DK.
STERN PORTS
SCALE: FULL SIZE


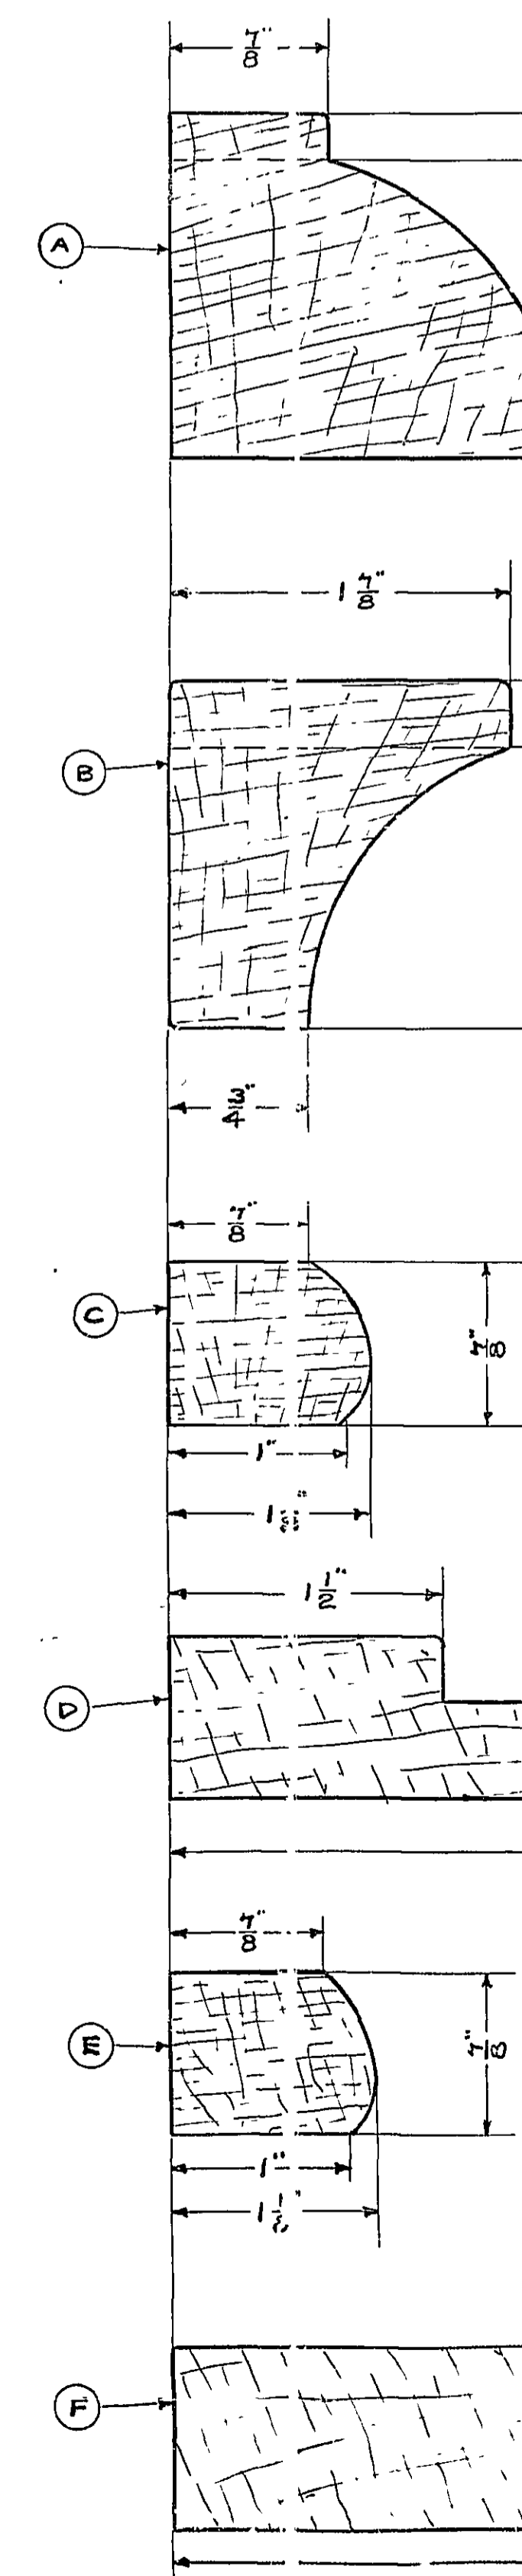
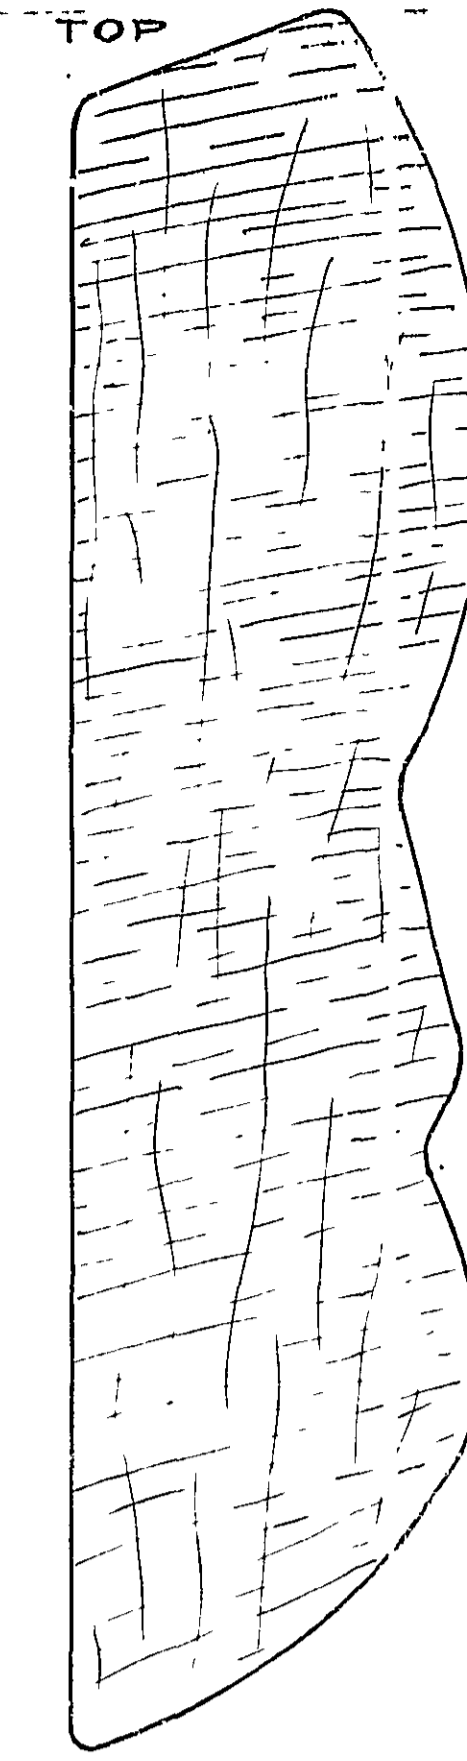


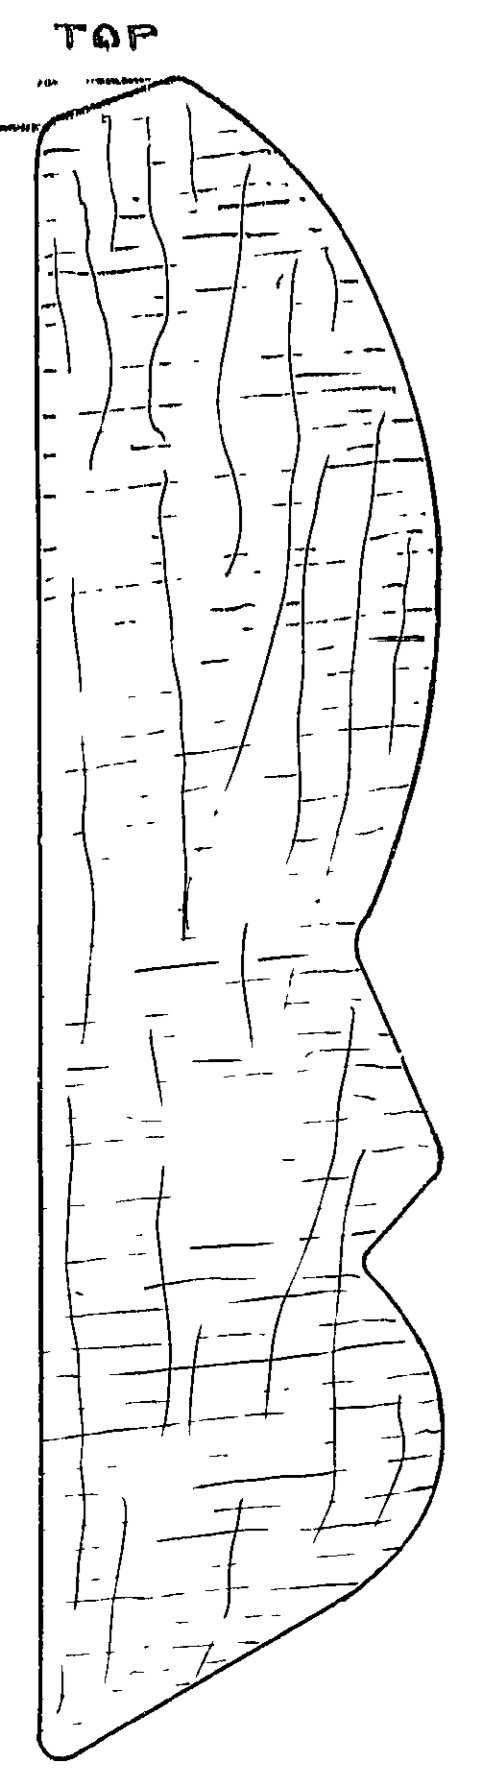


SECTION OF MOLDING BELOW GUN DK.
STERN PORTS
SCALE: FULL SIZE

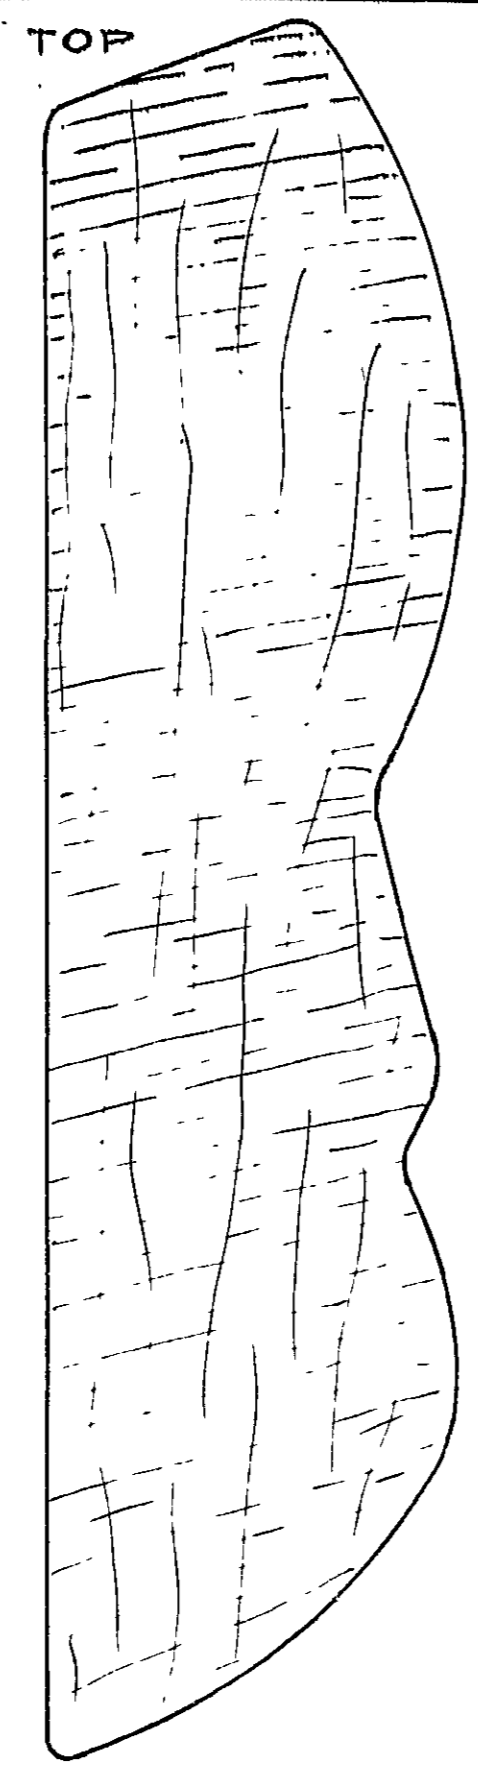

SECTION OF MOULDING AT BOTTOM KNUCKLE
SCALE FULL SIZE

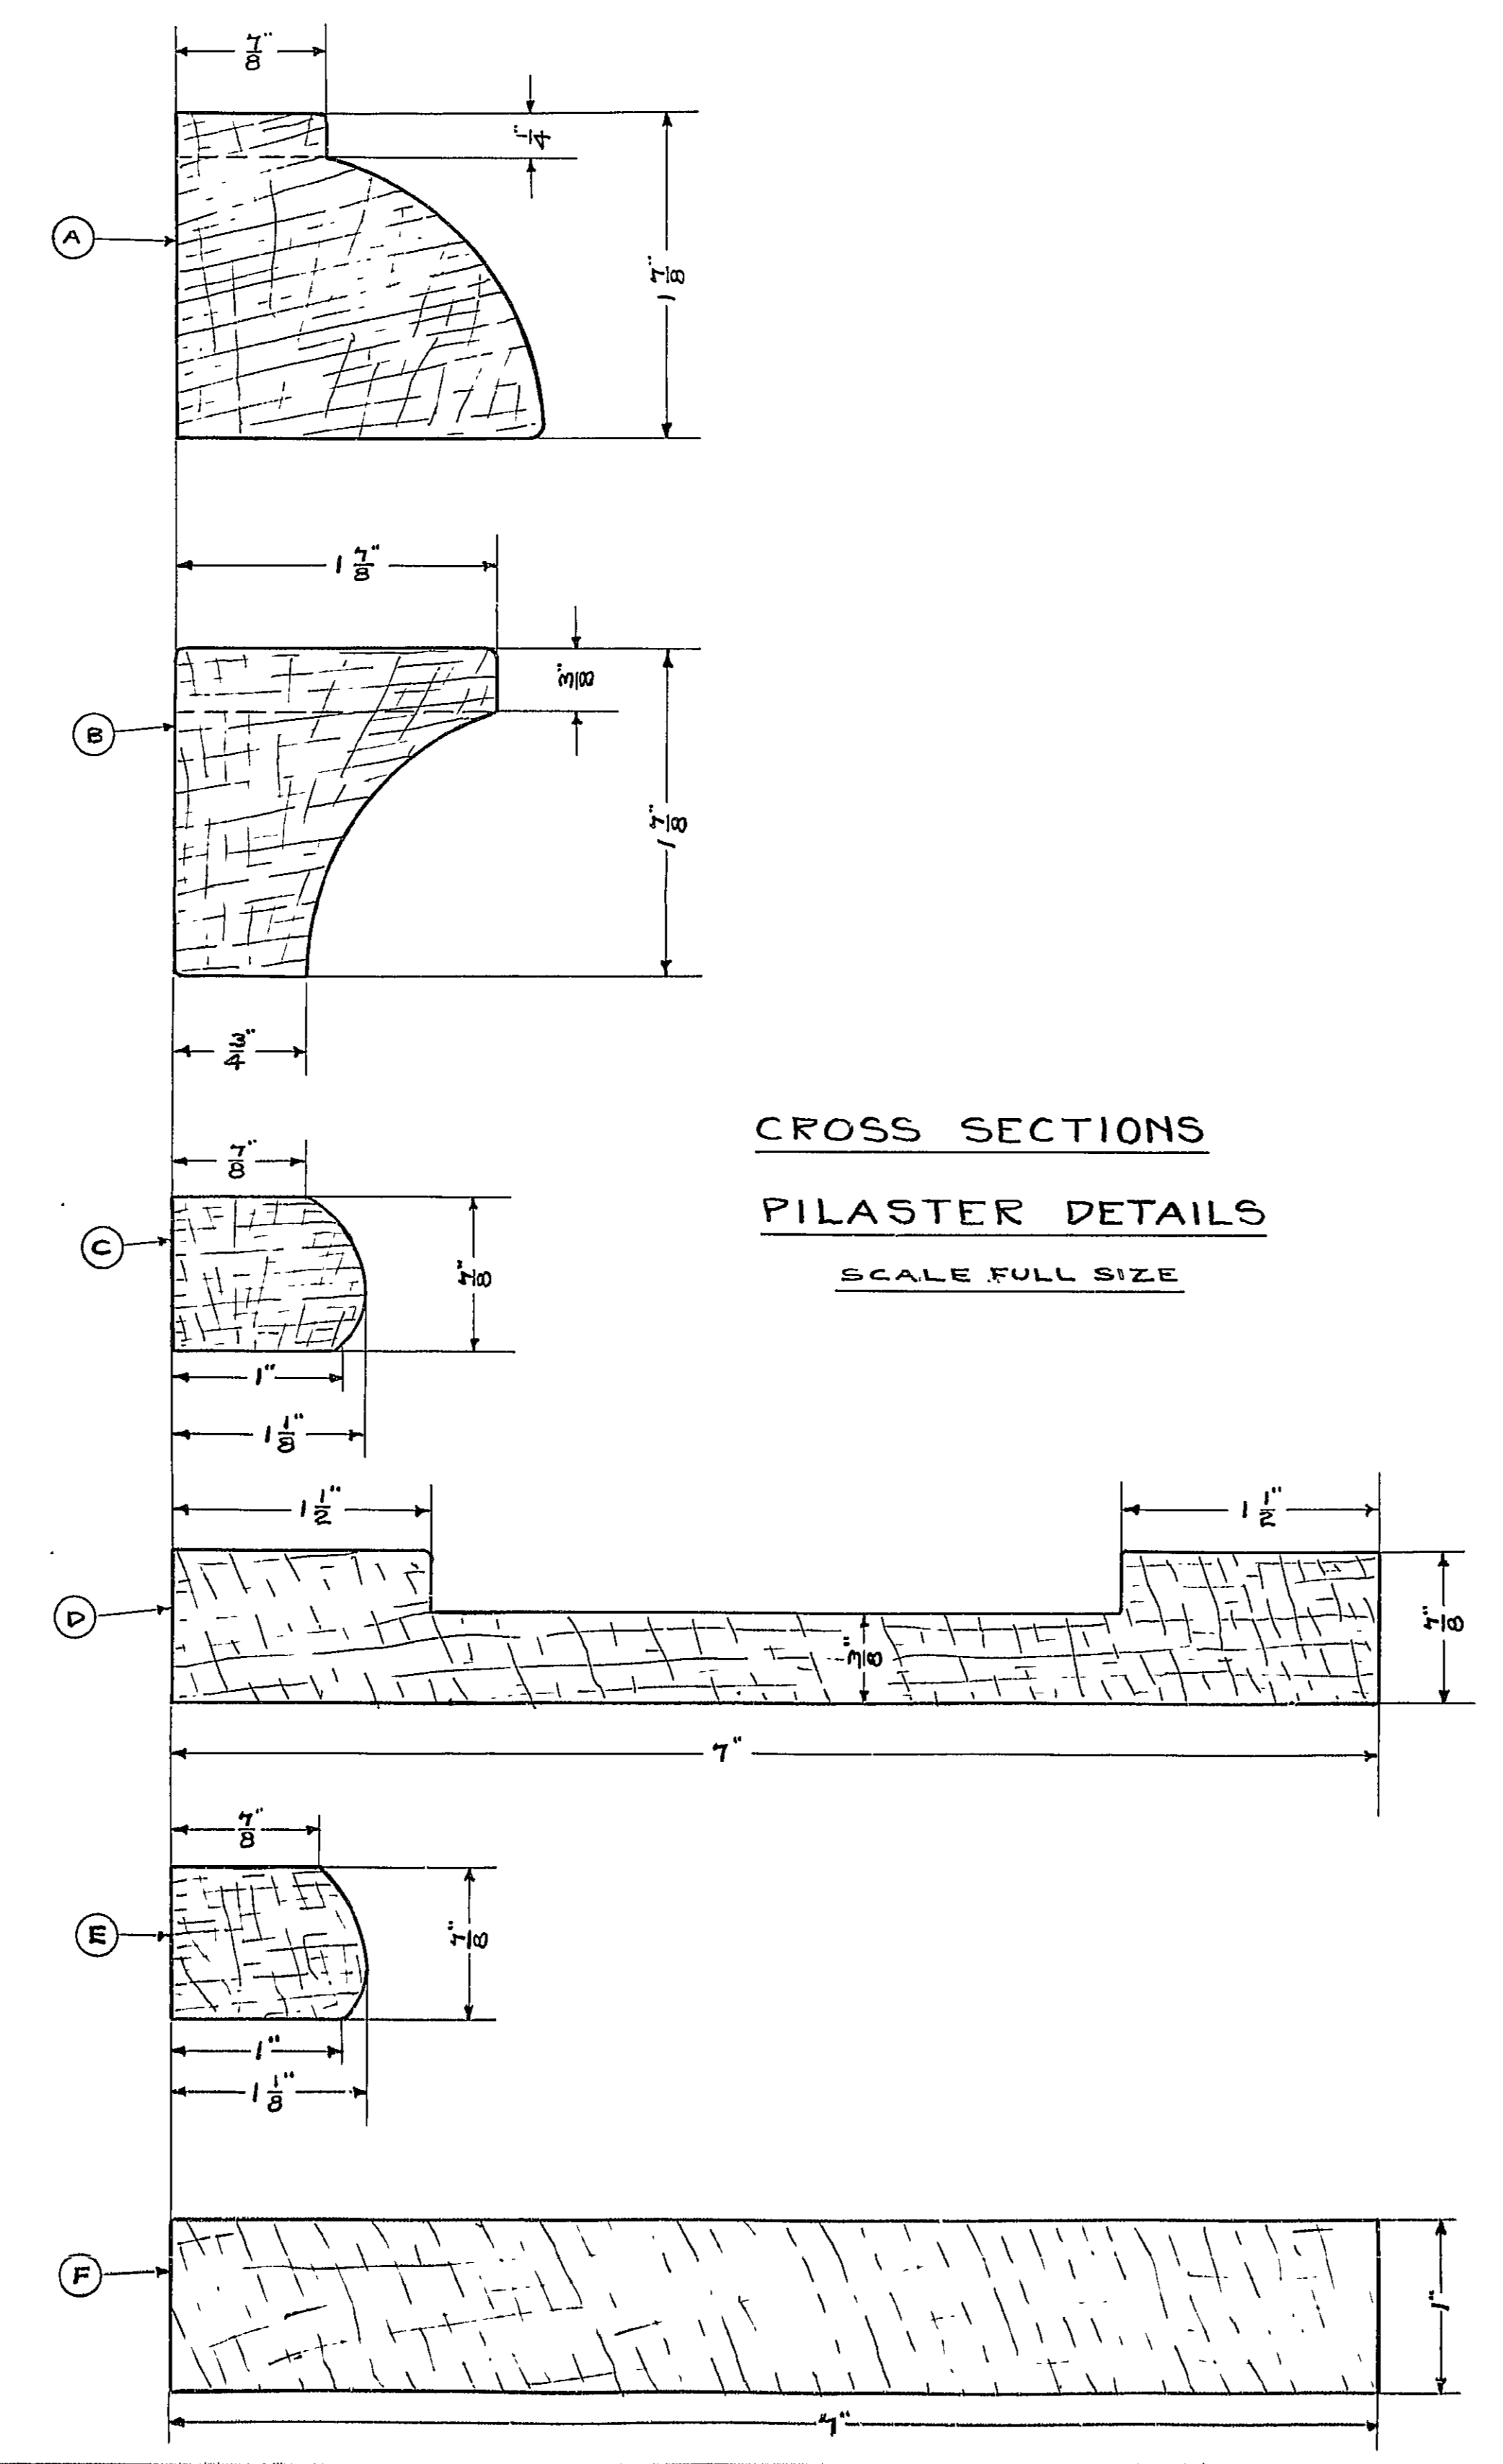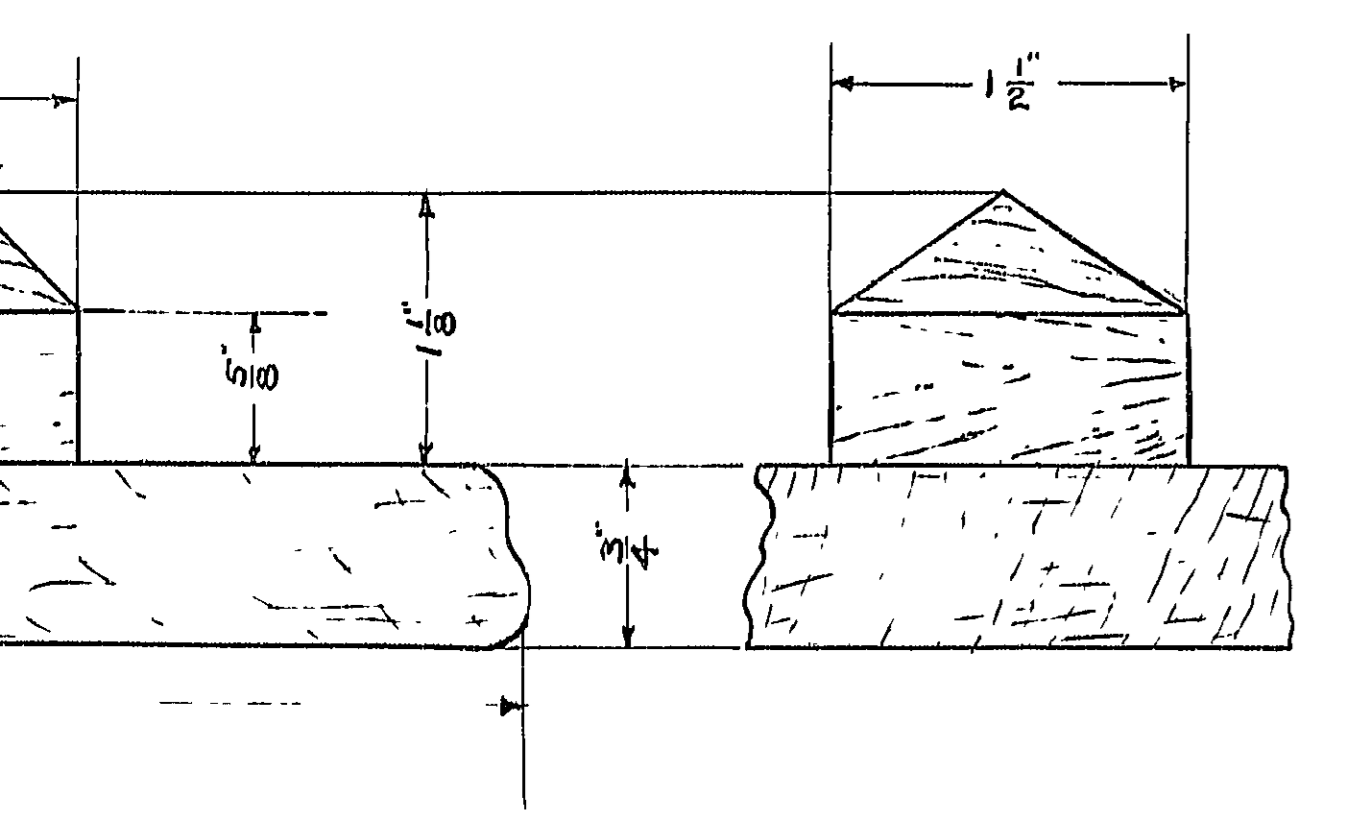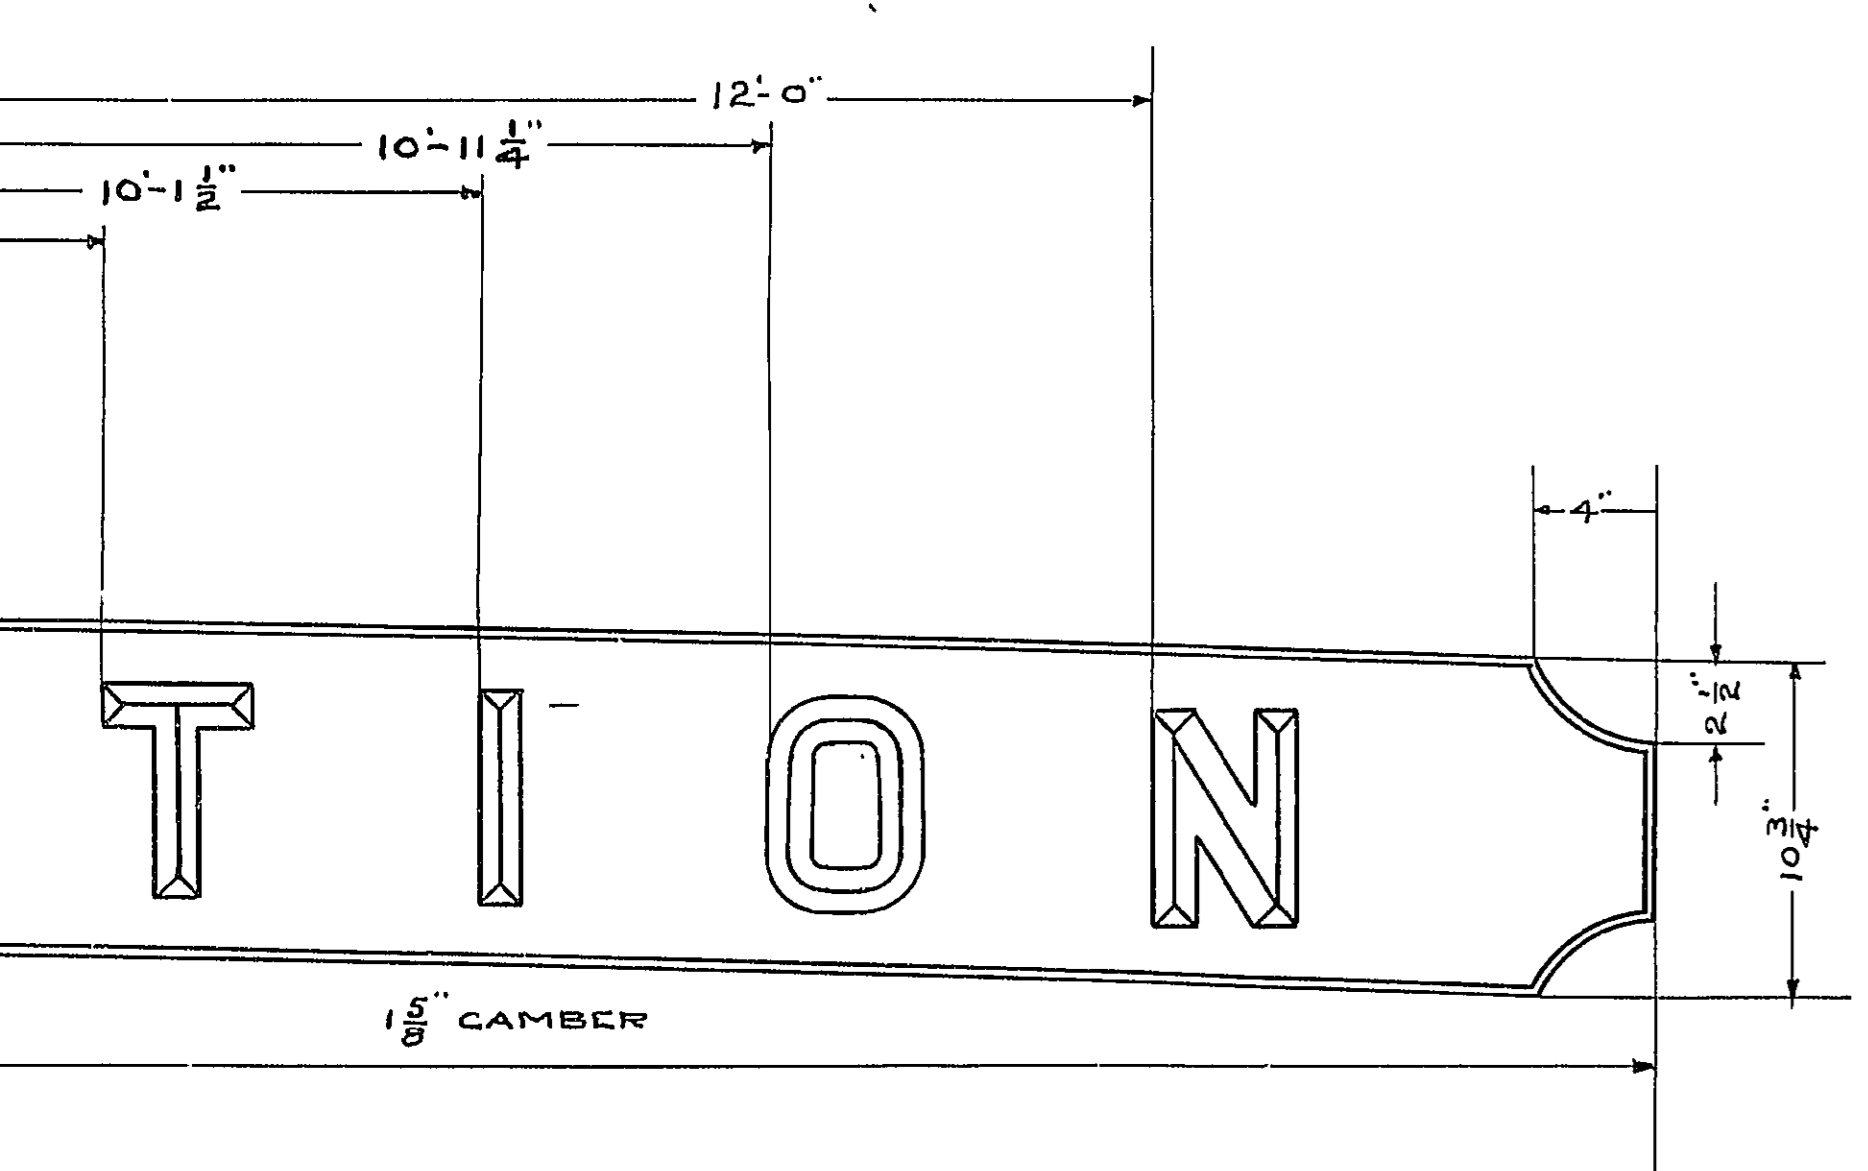

CROSS SECTIONS
PILASTER DETAILS
SCALE FULL SIZE

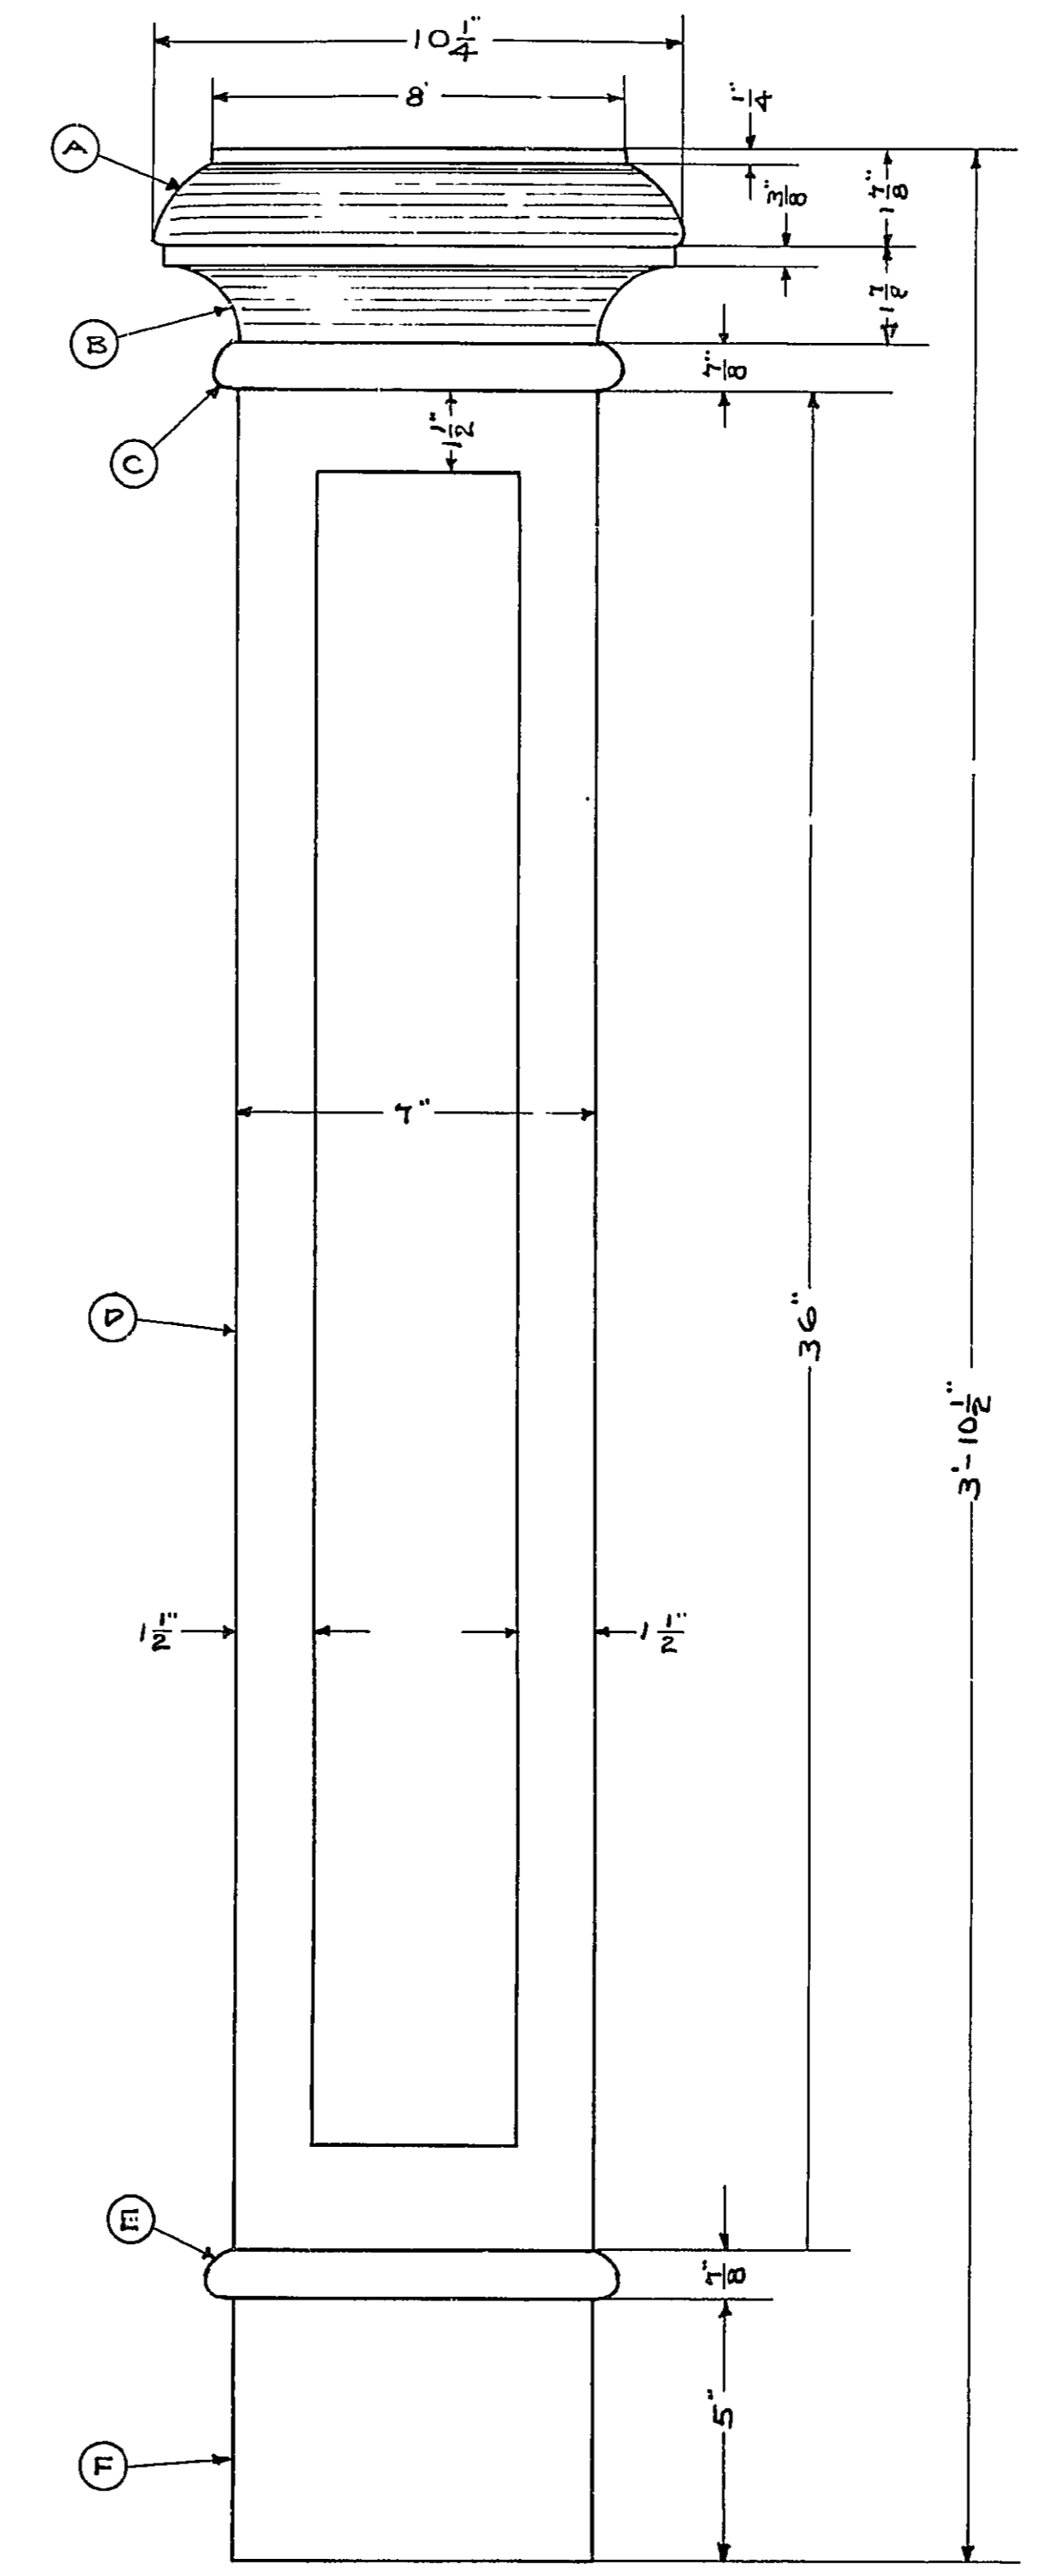

ELEVATION
TYPICAL PILASTER
SCALE: 3"=1 FT.

REFERENCE PLANS
STERN EXPANSION (AS EXIST PRIOR TO RESTORATION) *21211
SPAR DECK GENERAL ARRANGEMENT 21209
GUN DECK GENERAL ARRANGEMENT 34676

RESTORATION 1927

U.S. FRIGATE CONSTITUTION
STERN ORNAMENTATION
DETAILS

NAVY YARD, BOSTON JULY 1928
SCALE 1 1/2"-3'-6" & FULL SIZE

APPROVED FOR MANAGER
John A. Lord
LIEUT. (E.C.) U.S.N.
SUPT. OF RESTORATION

NO. 23231