


NOTE  
 GUN DECK BEAMS SHOWN IN DOTTED LINES  
 SPAR DECK BEAMS SHOWN IN DOT AND DASH LINES

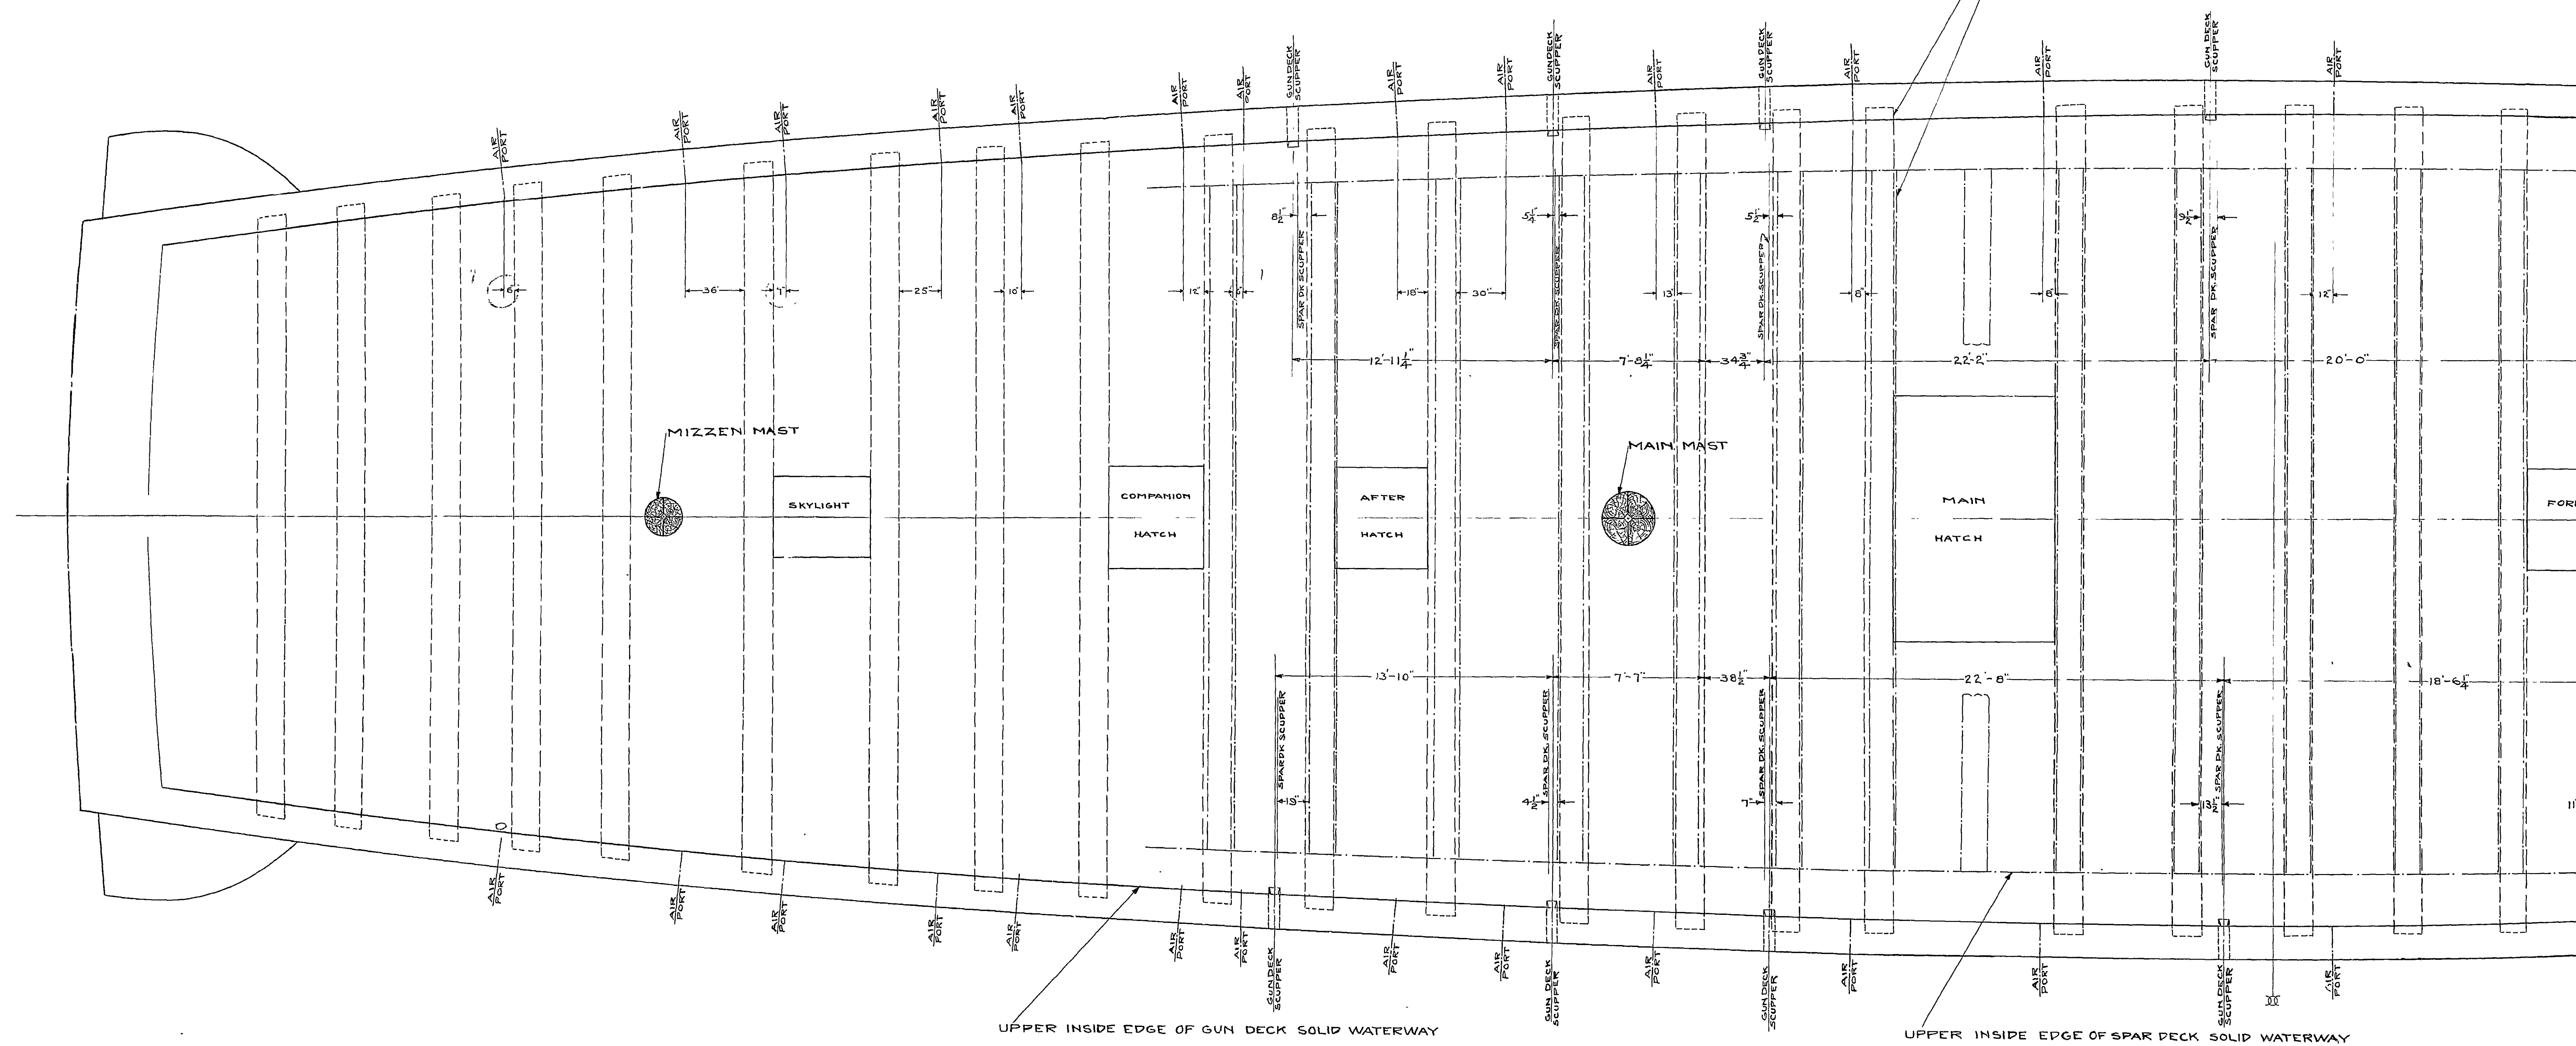

UPPER INSIDE EDGE OF GUN DECK SOLID WATERWAY

UPPER INSIDE EDGE OF SPAR DECK SOLID WATERWAY

IN CHARGE OF WORK J. ALORD LIEUT. (GC.) U.S.N.


DRAWN BY *Walter D. Schuman*

TRACED BY *Edw. McDermott*

REFERENCE PLANS

GUN DECK GENERAL ARRANGEMENT NO. 34676  
GUN DECK (PLANKING REMOVED) 15644  
BERTH DECK GENERAL ARRANGEMENT 28669

NOTE  
GUN DECK BEAMS SHOWN IN DOTTED LINES.  
SPAR DECK BEAMS SHOWN IN DOT AND DASH LINES.

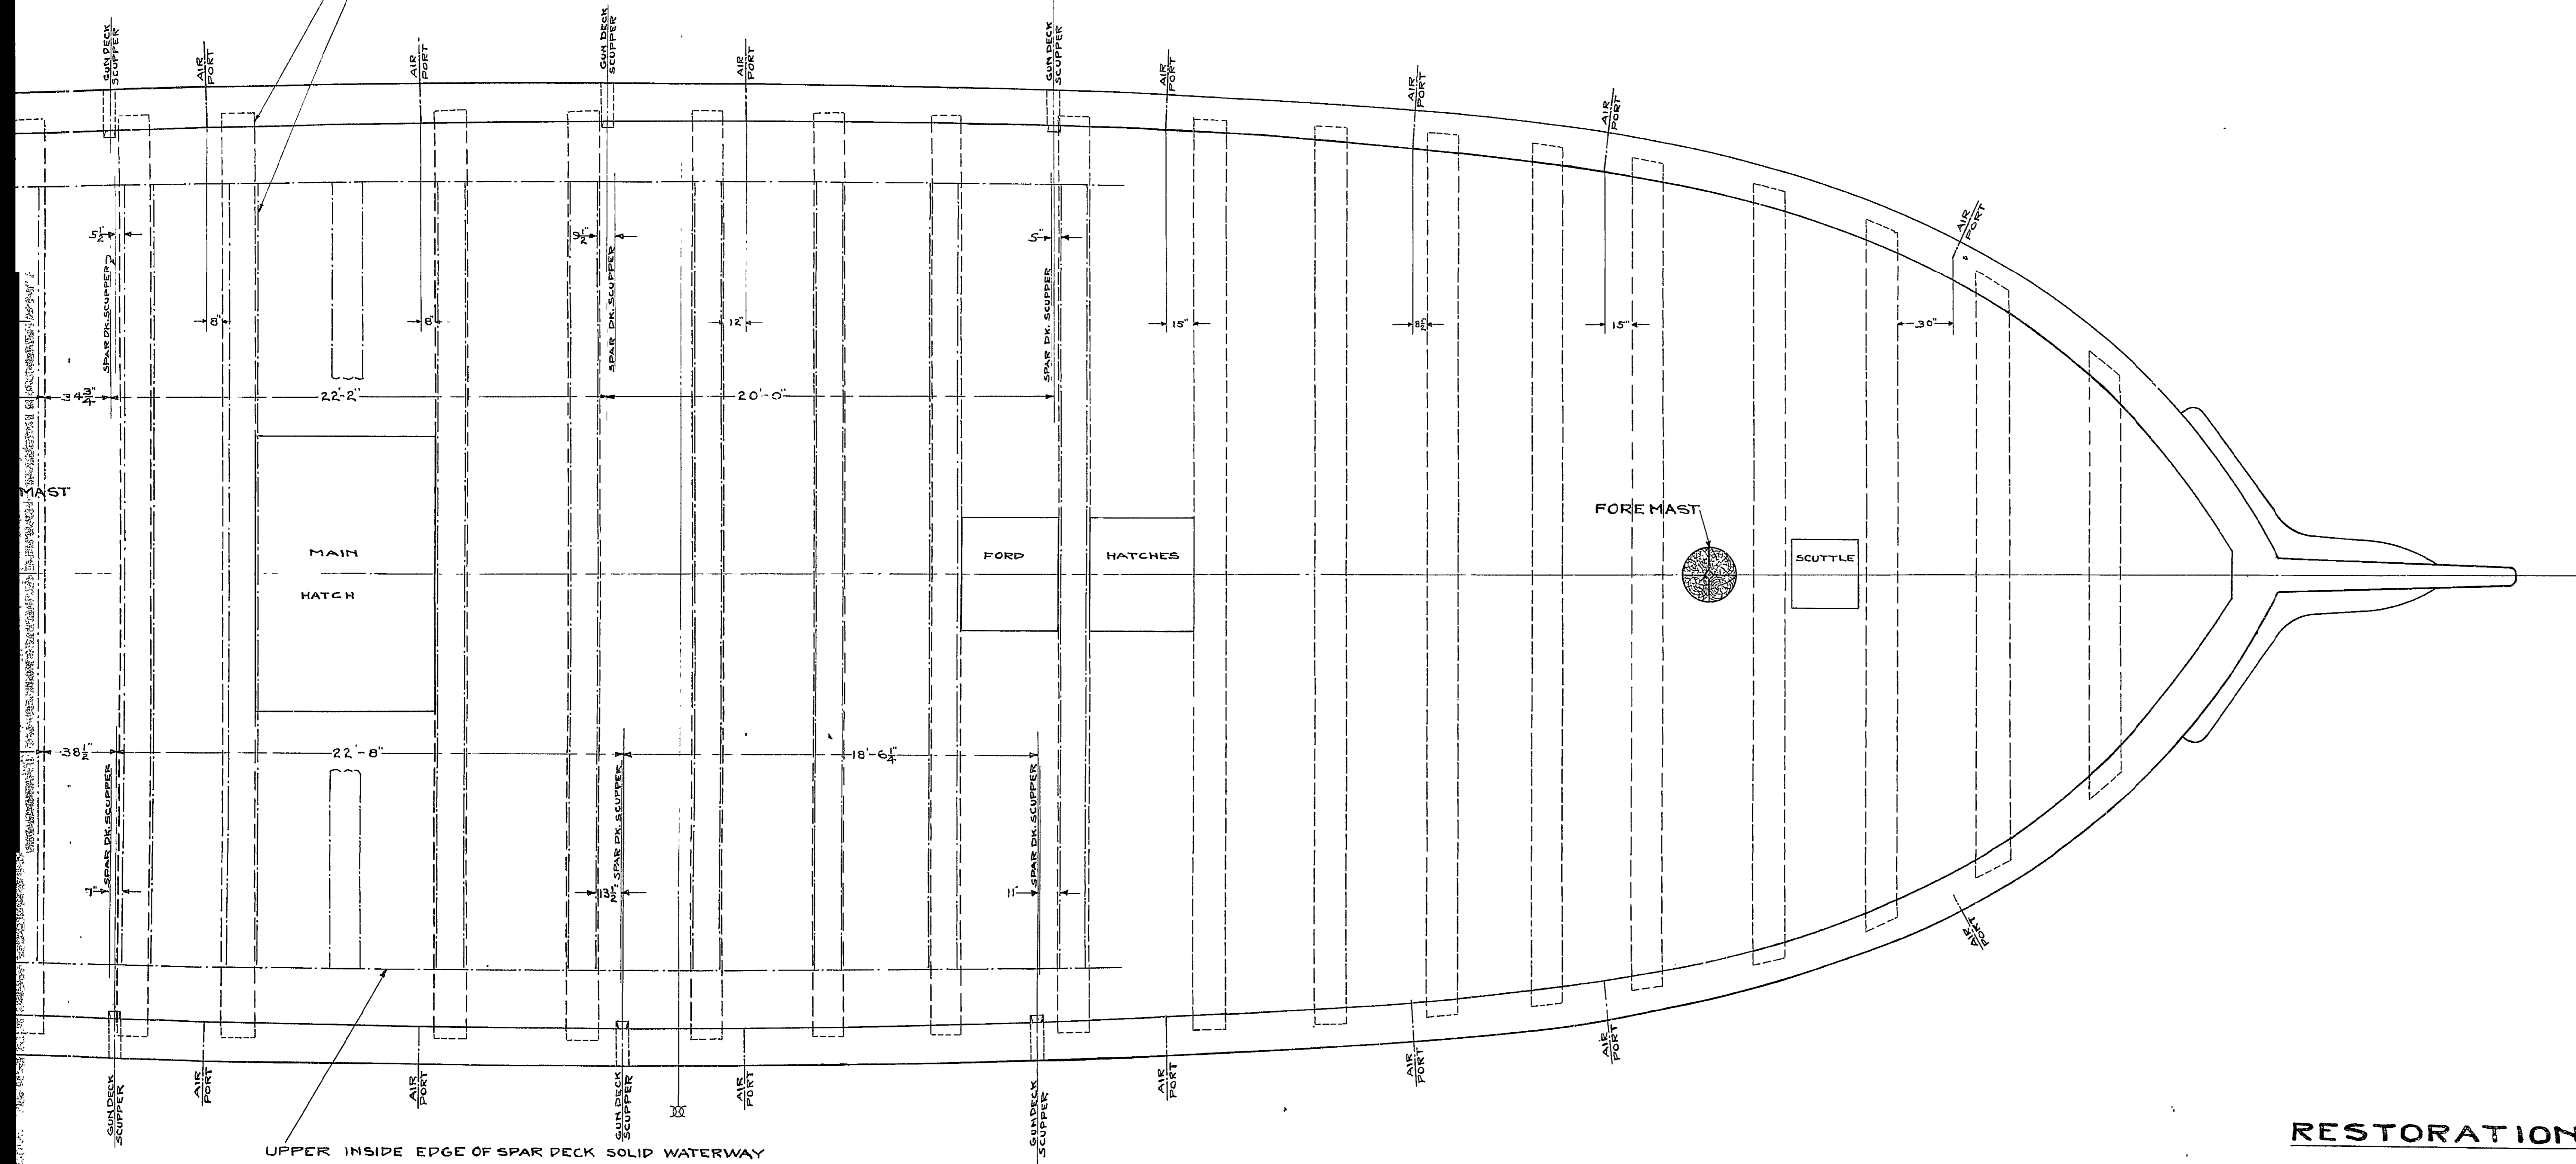

RESTORATION 1927

U. S. FRIGATE CONSTITUTION  
LOCATION OF AIRPORTS AND SCUPPERS

NAVY YARD, BOSTON DEC. 1927  
SCALE 1/4" = 1 FT.

APPROVED FOR MANAGER

LIEUT. (C.C.) U. S. N.  
SUPT. OF RESTORATION

NO. 14680