


PLAN

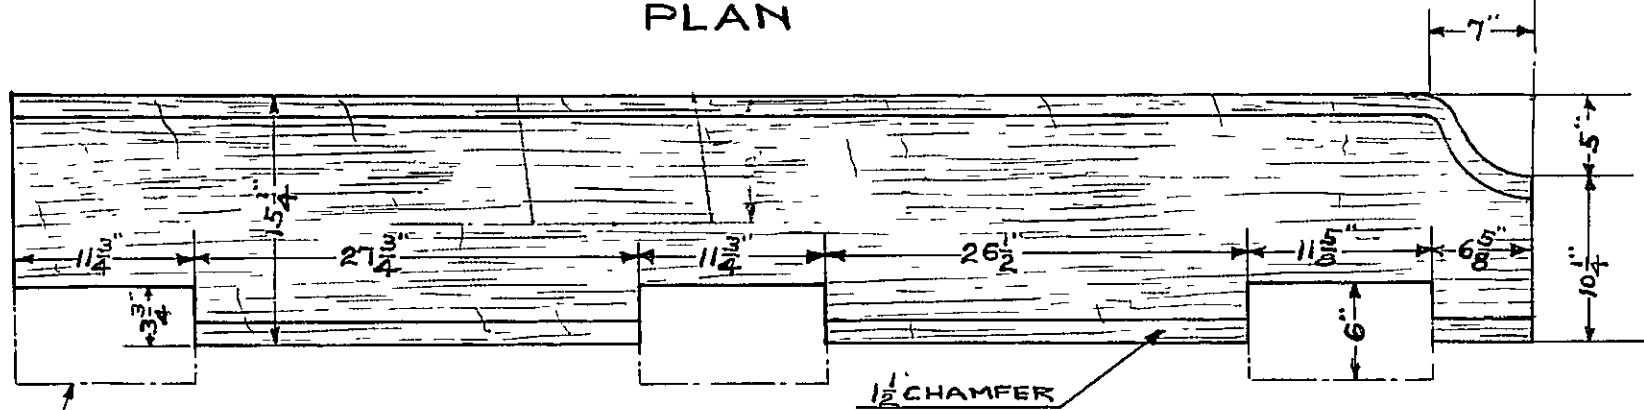

ELEVATION

AFTMOST ORLOP DECK BEAM

REFERENCE PLANS  
ORLOP DK GEN. ARRGT #22673

RESTORATION 1927

**U.S. FRIGATE CONSTITUTION**  
**MIZZEN MAST STEP**

NAVY YARD, BOSTON APRIL 1928  
SCALE 1" = 1 FT

DRAWN BY *Warren D. Liebman*  
TRACED BY *Edw. J. Delmonico*

APPROVED FOR MANAGER

LIEUT. (C.C.) U.S.N.  
SUPT. OF RESTORATION

NO. 50546